


SECTION A-A (3 OF 3)

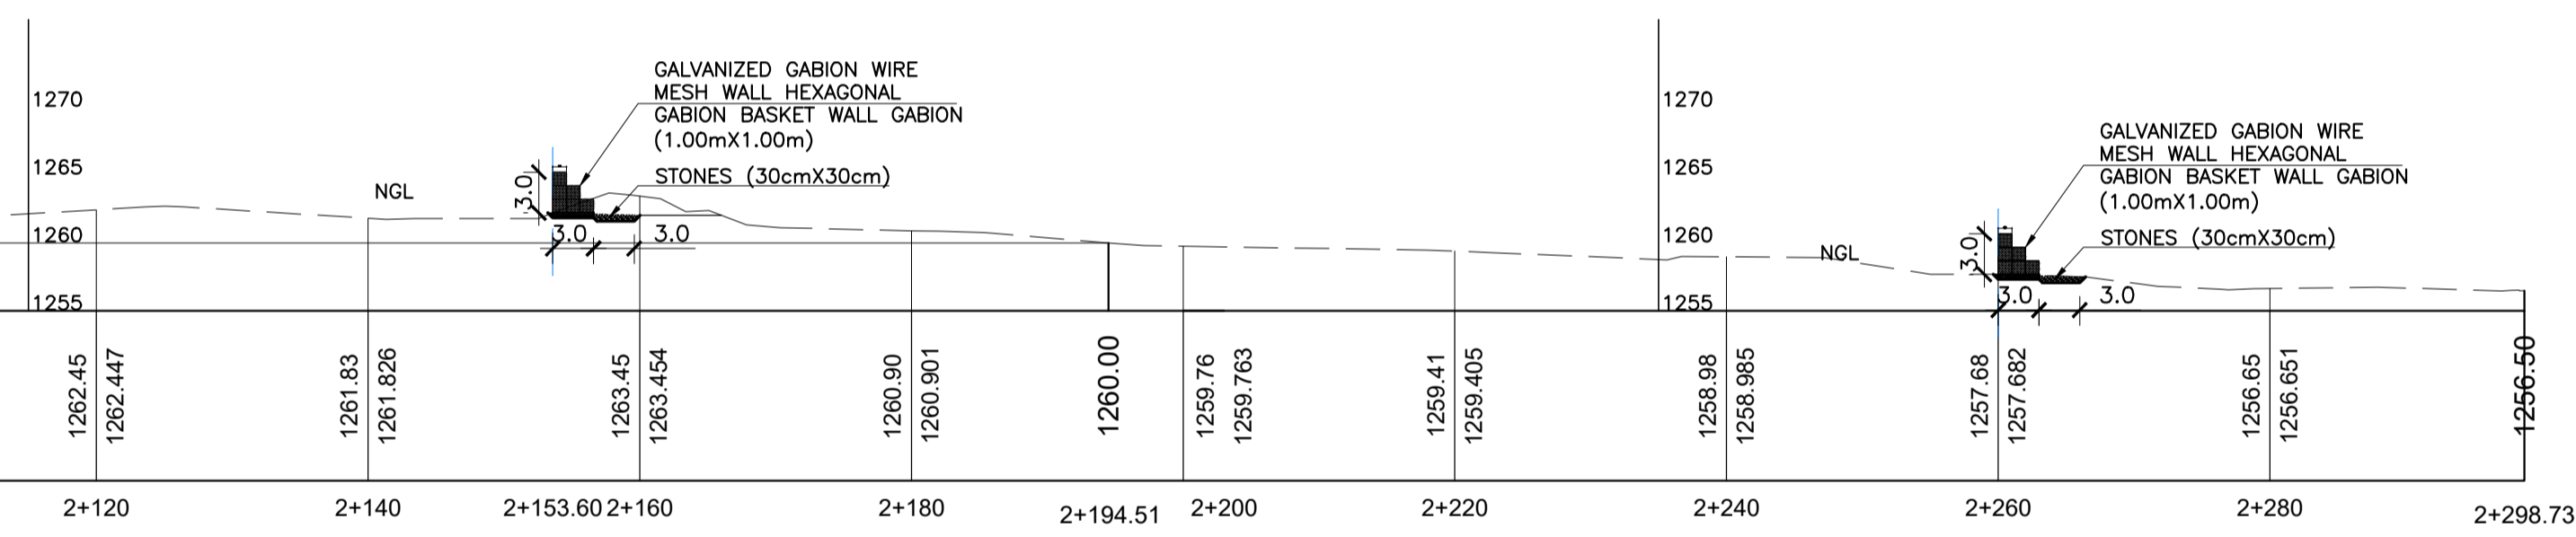

REV.	DATE	DRAWN BY	CHECKED BY	APPROVED BY	MODIFICATION	STATUS

AL MURUNAH PROJECT
 Building Climate Resilience Through
 Enhanced Water Security in MENA

Resilient Nature-Based Water Solutions
 (RNBWS) In Ras Baalbek And Qa'a

SECTION A-A - LOCATION 3
 GABION WALL (2 OF 2)



SCALE: 1/500 (A1) - 1/1000 (A3) DATE: APRIL 2024

PROJECT N°: P04155 DWG N°: RAS-RNBWS-LO3-GL-014 REV. A