

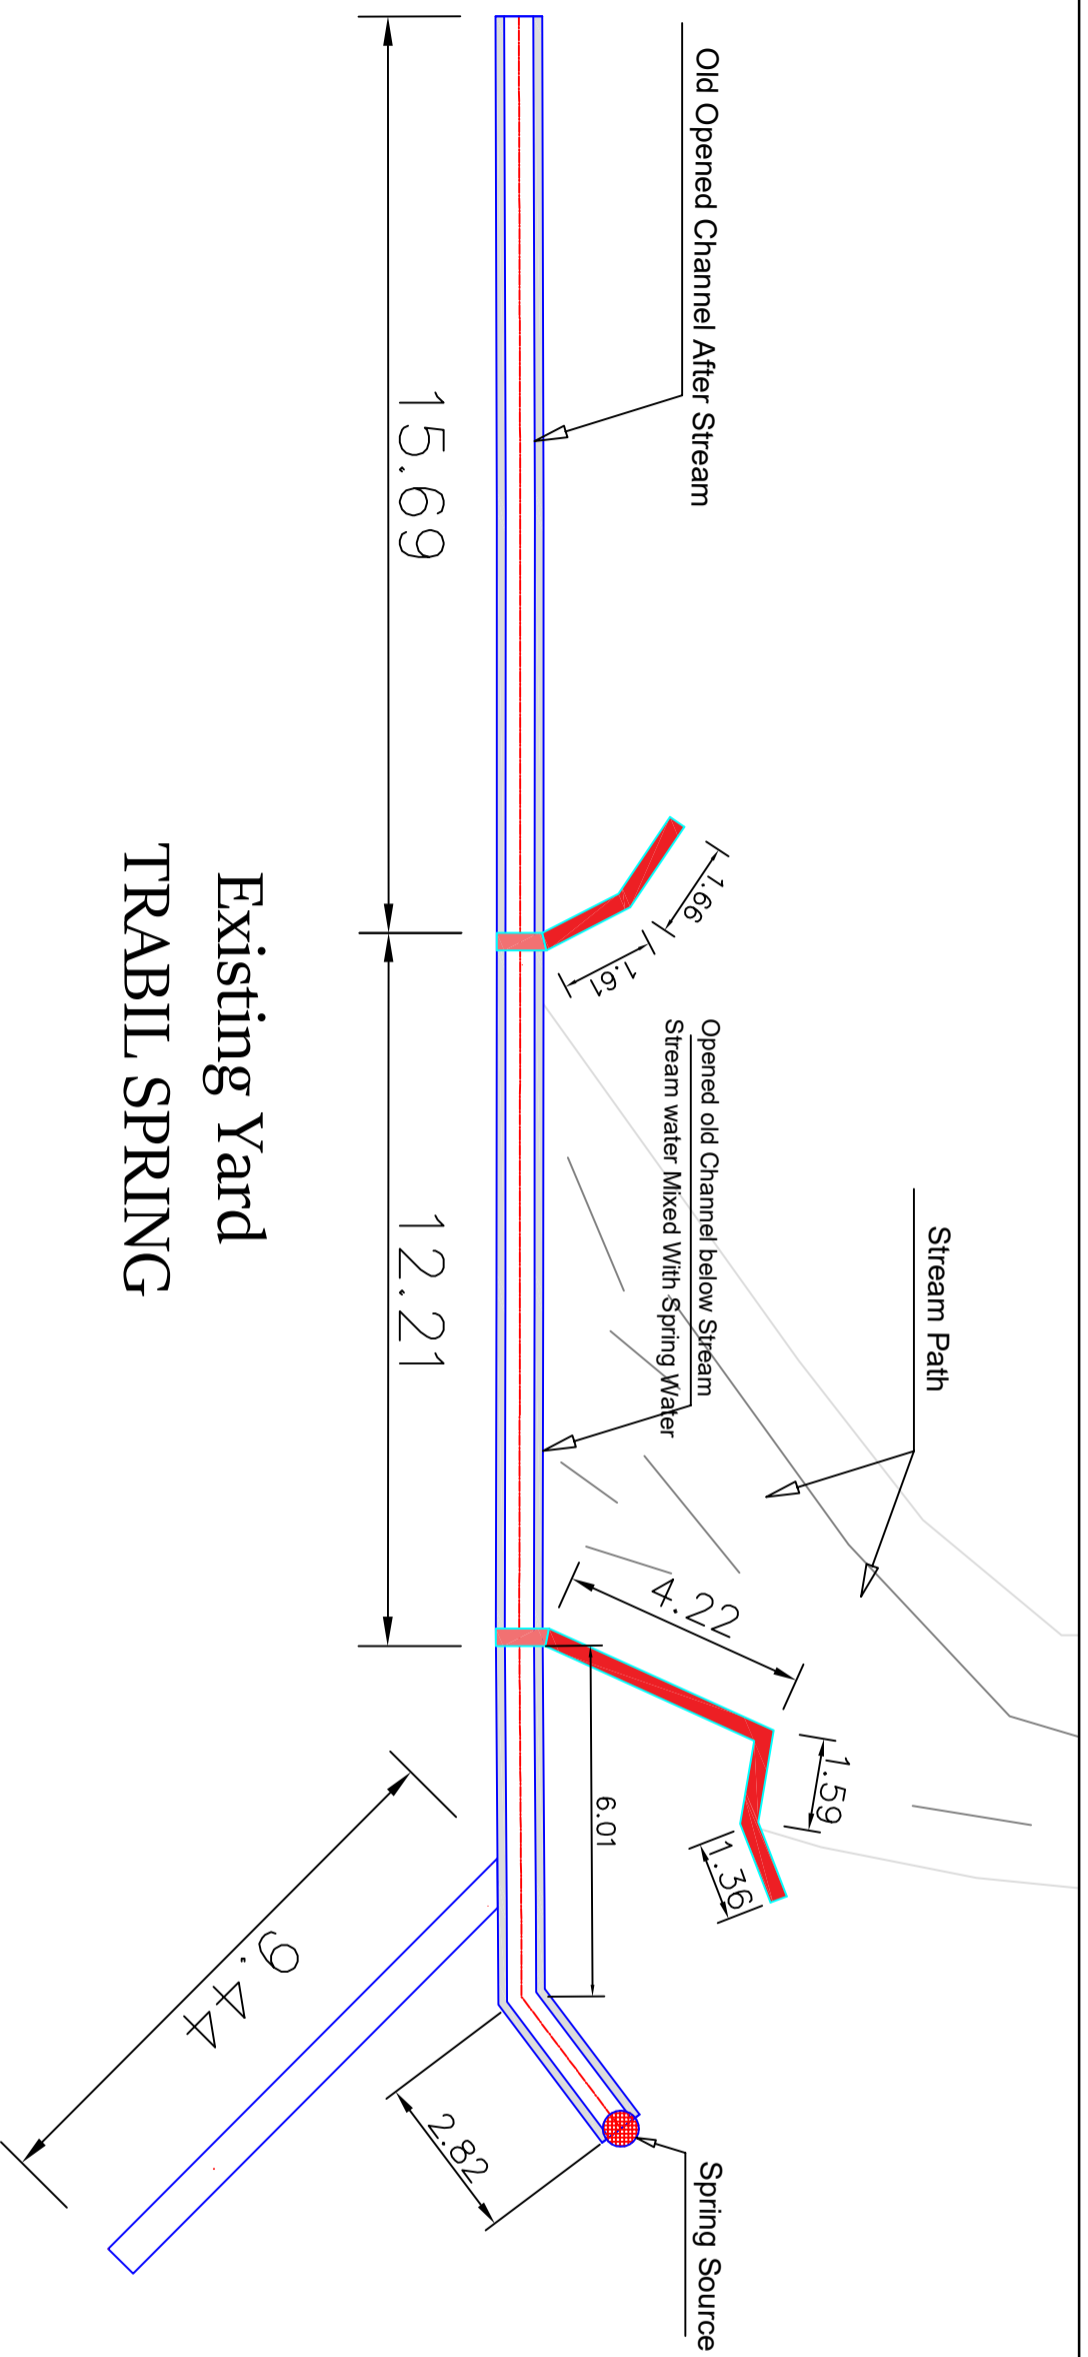


**Remarks:**

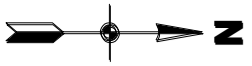

**Existing Yard  
TRABIL SPRING**

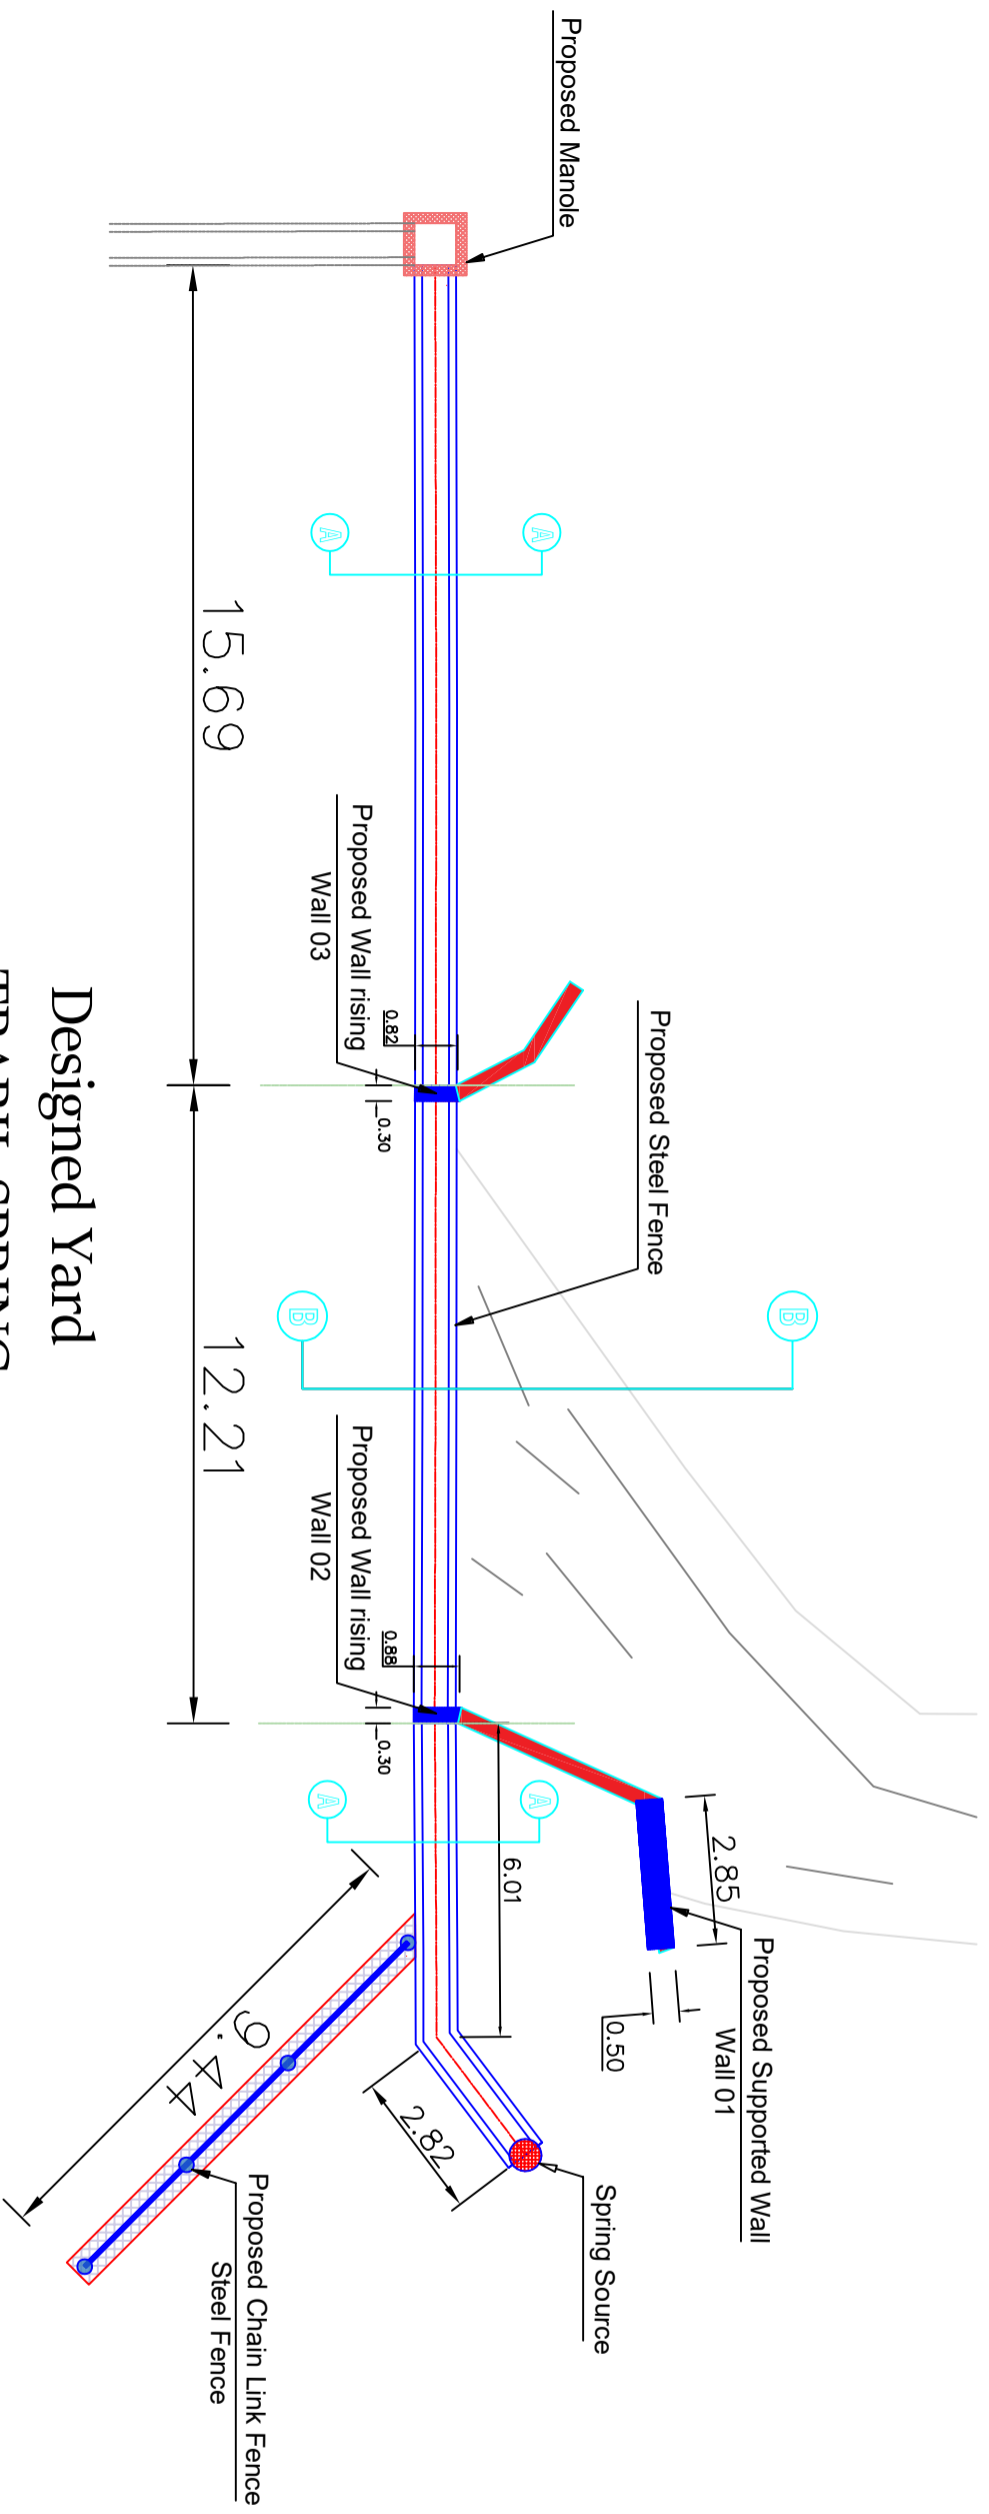

**Designed Yard  
TRABIL SPRING**

Modified	Description	Date

**The Hashemite Kingdom of Jordan**

Draw. No.:  
Tarabil Spring / 01/ 01

Draw. Name:  
**Rehabilitation of Tarabil Spring**  
- Existing Yard  
- Designed Yard


Project Name: Rehabilitation of Tarabil Spring

Project Location: Iraq Al Amir - Amman - Jordan


Date : 17/04/2024

Scale : -




**Remarks:**

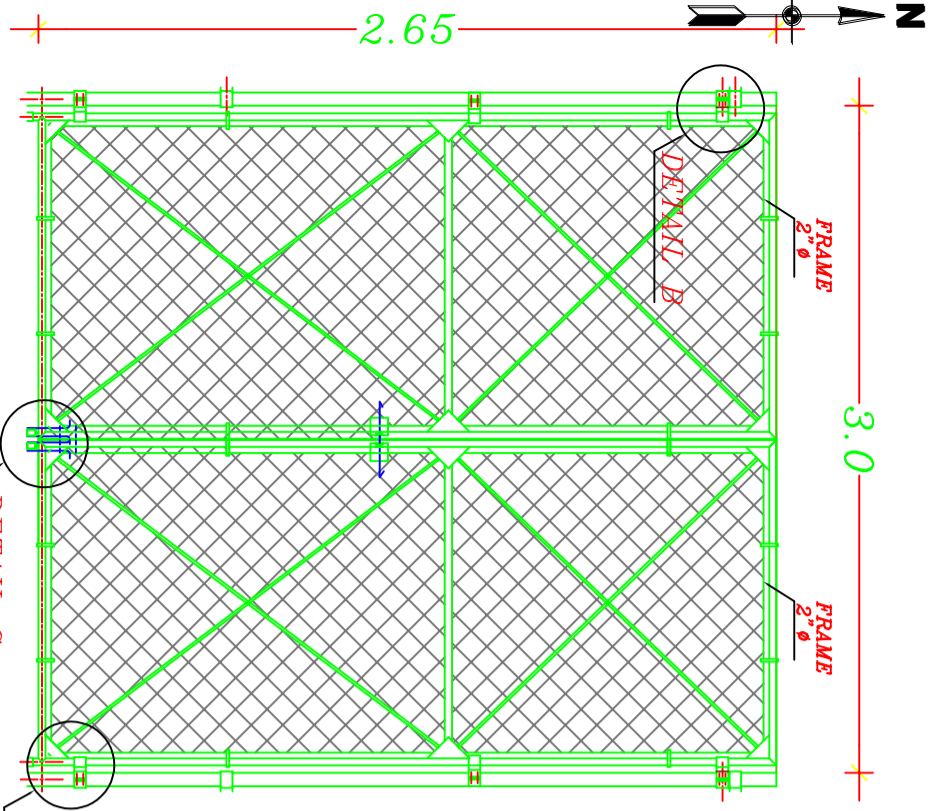


**ELEVATION**  
**Steel Gate**

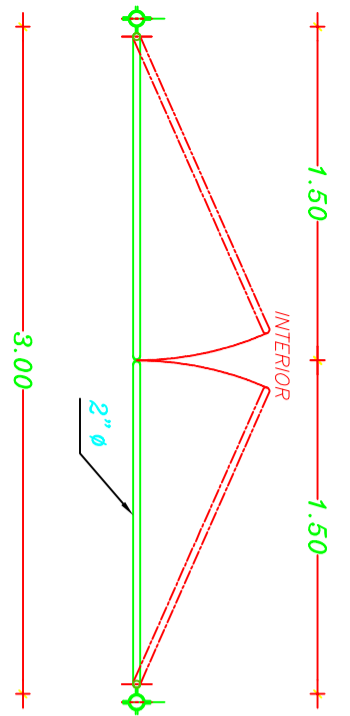

**ENTRANCE DOOR**

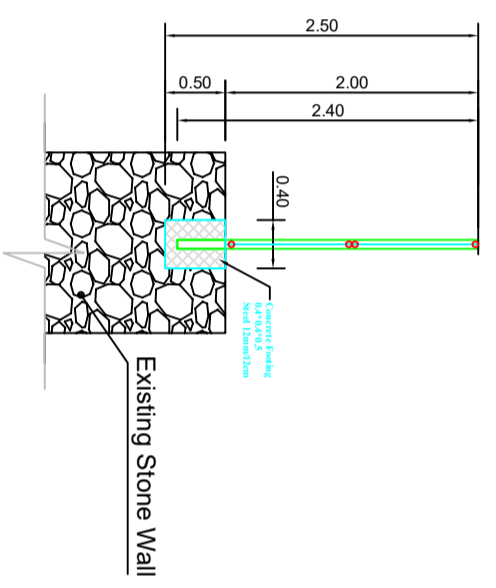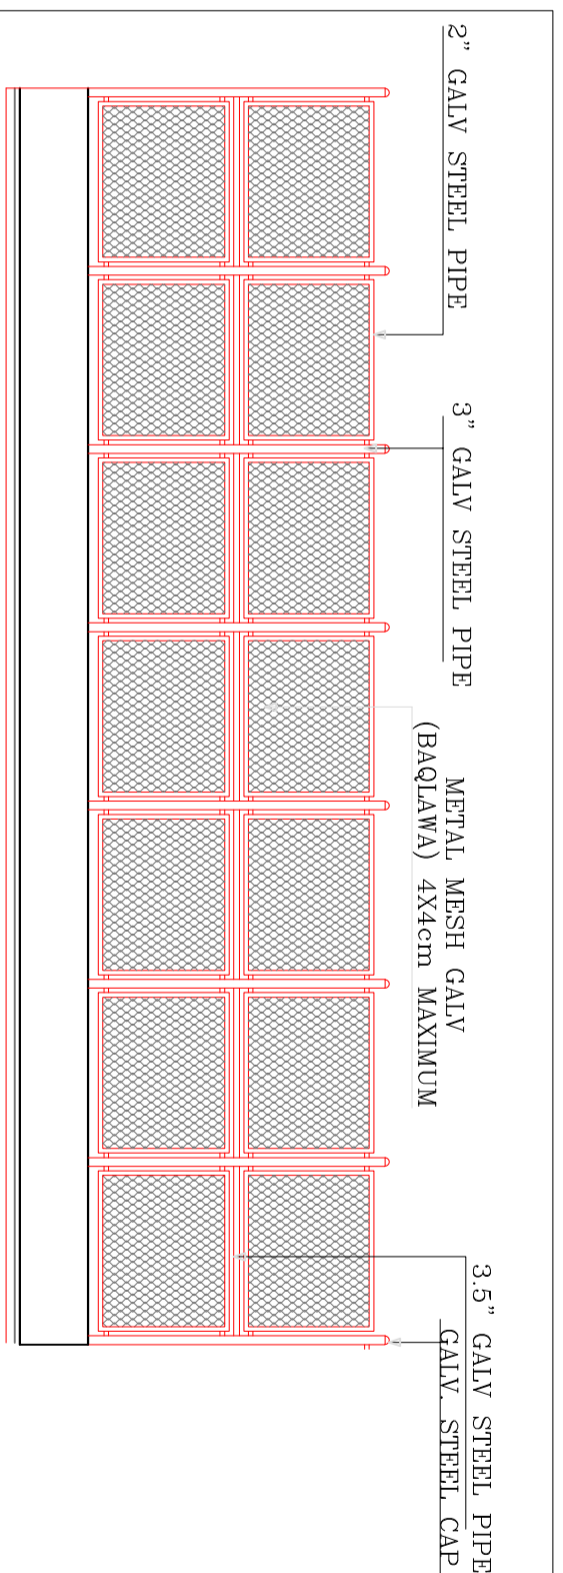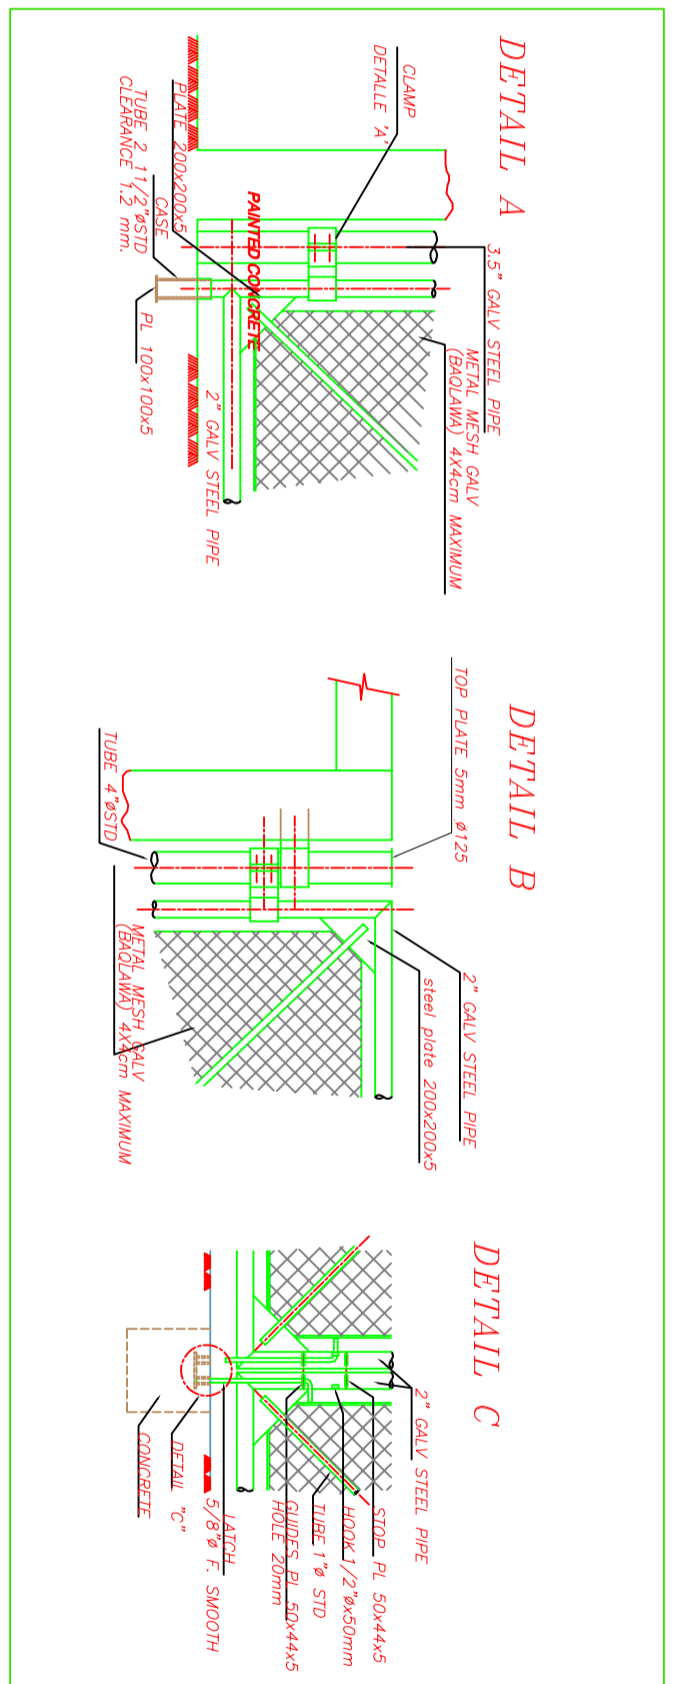

**D5 LOWER HINGE DETAIL**

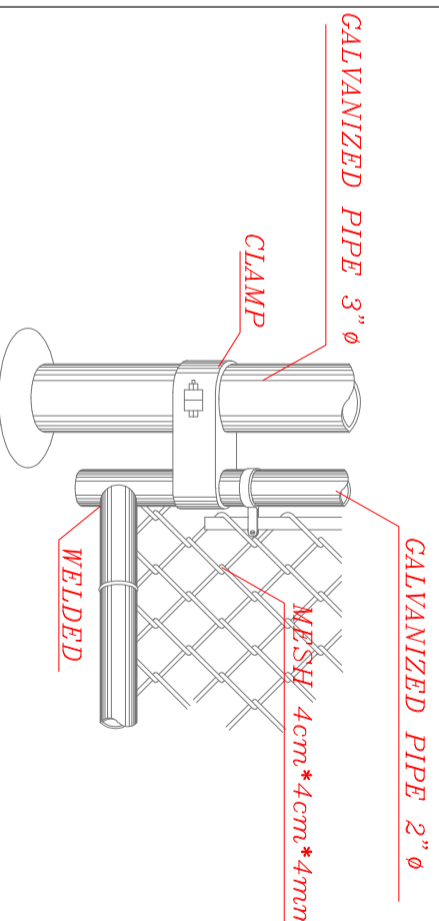



Modified	Description	Date

The Hashemite Kingdom of Jordan

Draw. No.:  
Tarabli Spring / 01/ 02


Draw. Name:  
Rehabilitation of Tarabli Spring  
- Chain Link fence

Project Name:	Rehabilitation of Tarabli Spring
Project Location:	Iraq Al Amir - Amman - Jordan
Date :	17/04/2024
Scale :	-

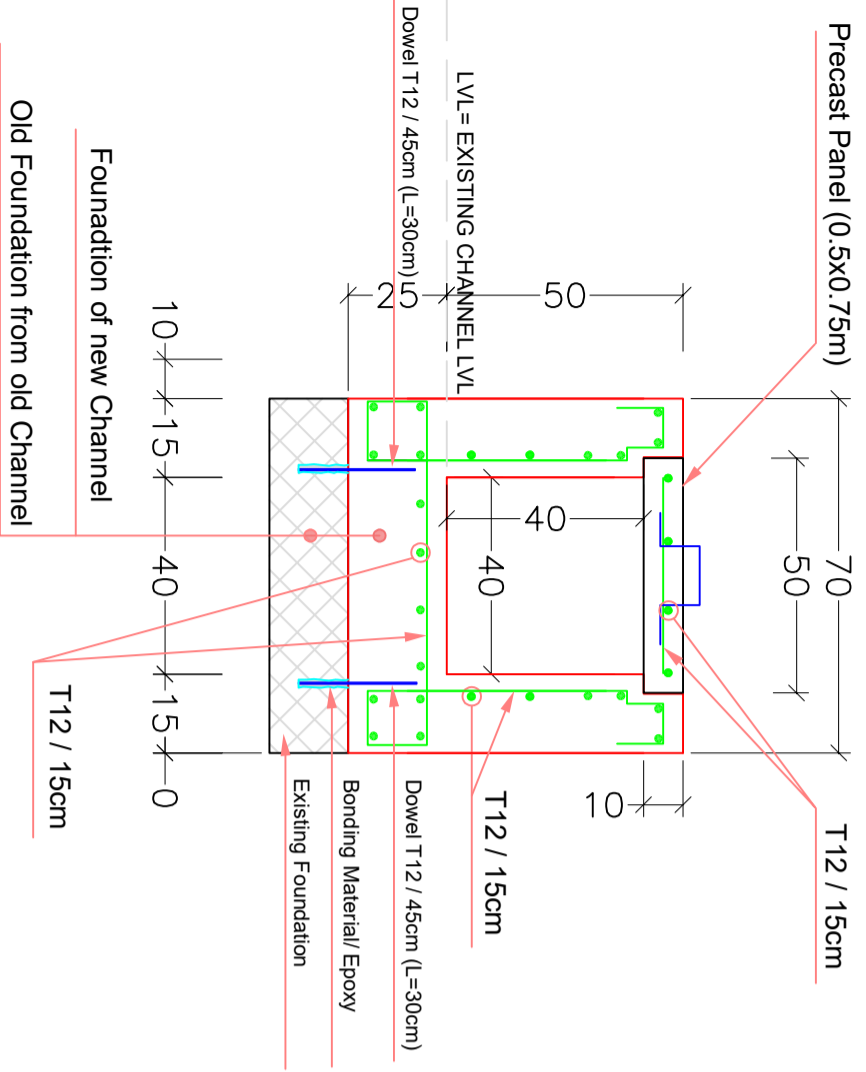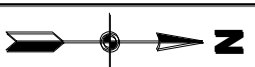


**Case 01: Available Old Foundation**  
below new channel

**Section A-A**

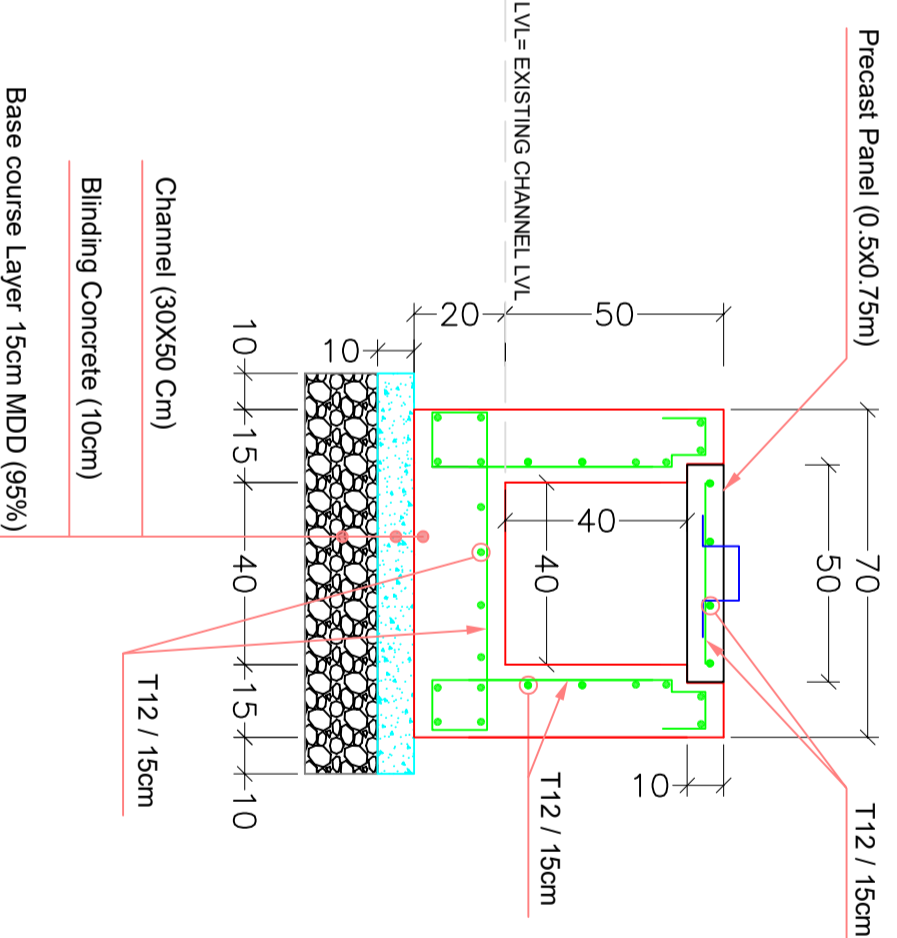


**Case 02: Not Available Old Foundation**  
below new channel

**Section A-A**

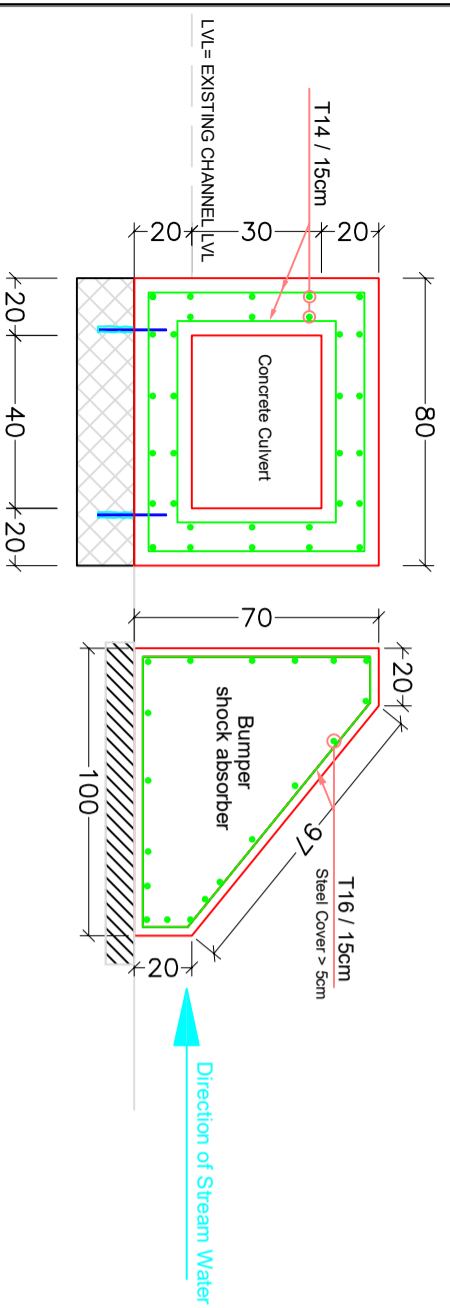

**Section B-B**

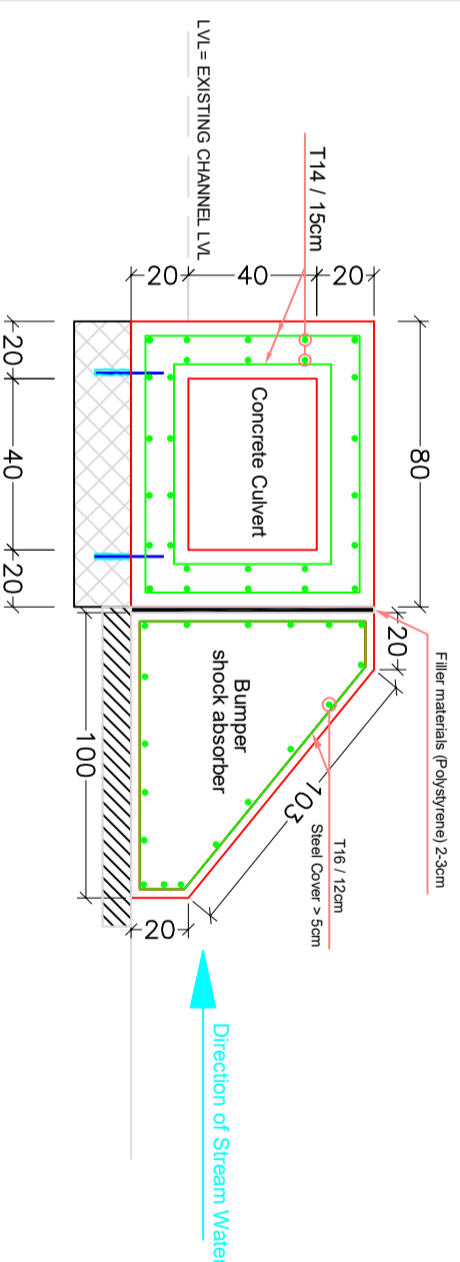

**Section B-B**

**Remarks:**

Modified	Description	Date

**The Hashemite Kingdom of Jordan**

**Draw. No.:**

Iraq Al Amir Channel / 01 / 02

**Draw. Name:**




- Iraq Al Amir Channel Sections

**Project Name:** Rehabilitation of Iraq Al Amir Channel





**Project Location:** Iraq Al Amir - Amman - Jordan

**Date :** 17/04/2024

**Scale :** -

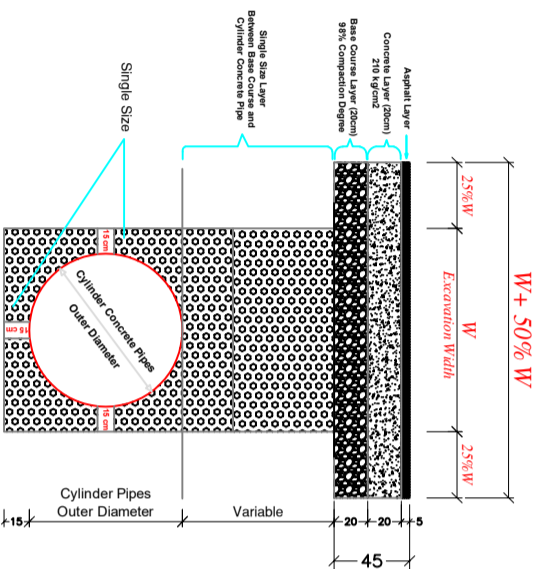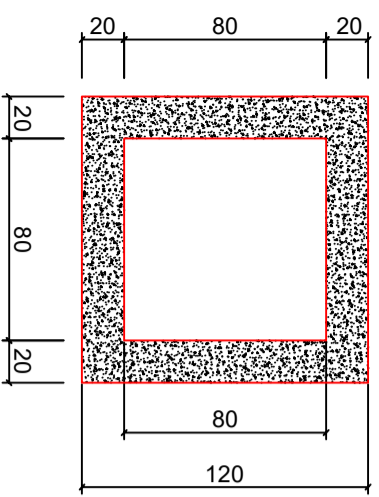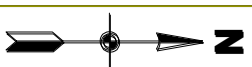

Layers for Concrete Pipes Works  
Layers After Excavation

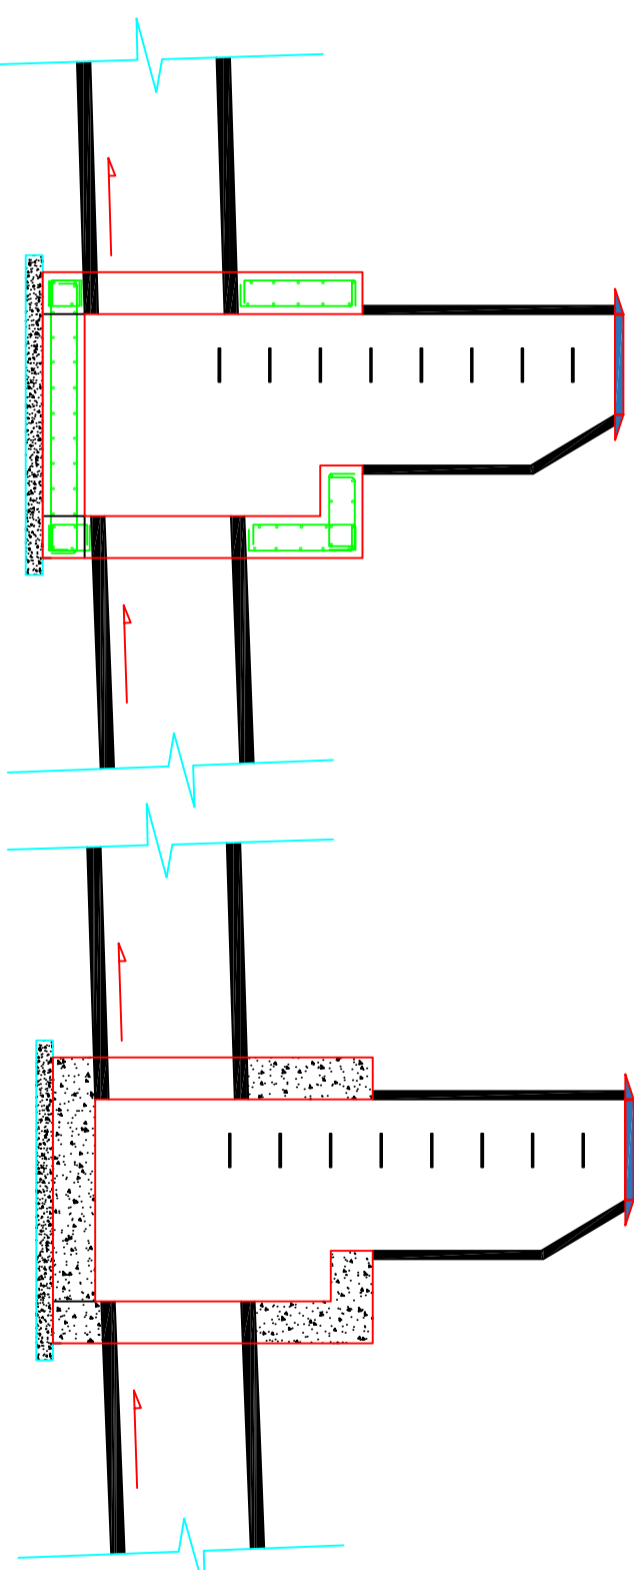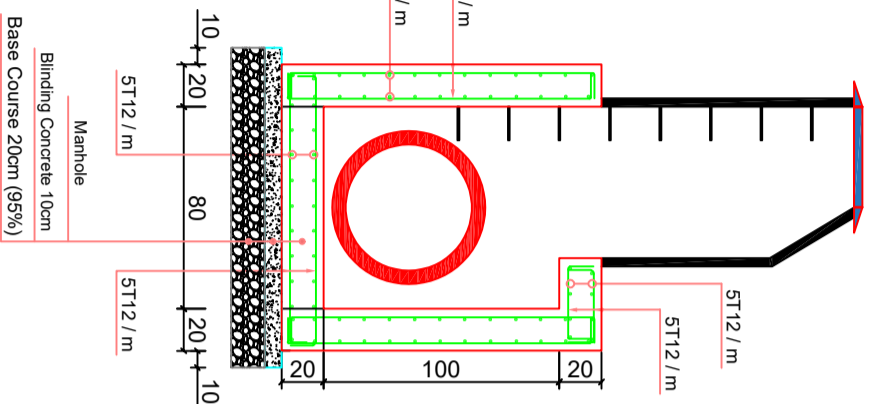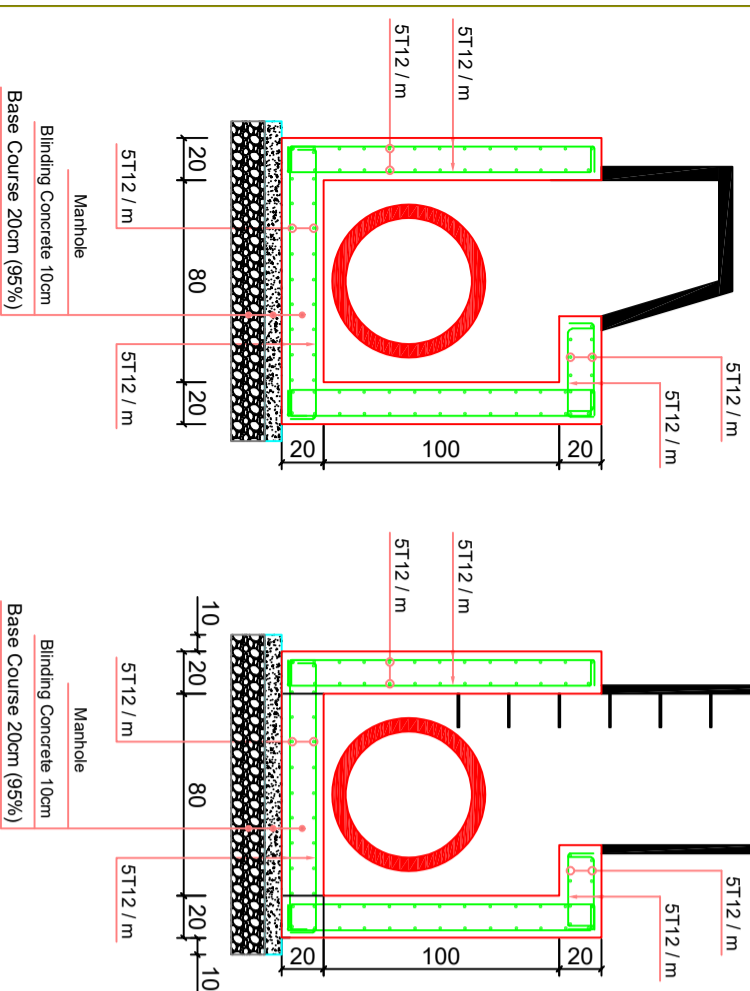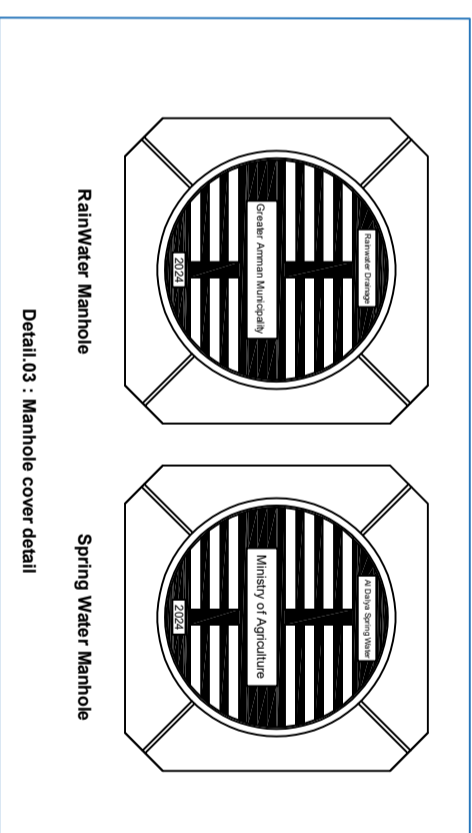

# Manhole Model (6) - (400mm)

Remarks:

Modified	Description	Date

The Hashemite Kingdom of Jordan

Draw. No.:  
Tarabil Spring / 01/ 04


Draw. Name:  
Tarabil Spring  
- Manhole Modele (6) 80x80cm

Project Name: Rehabilitation of Tarabil Spring



Project Location: Iraq Al Amir - Amman - Jordan

Date : 18/04/2024

Scale : -

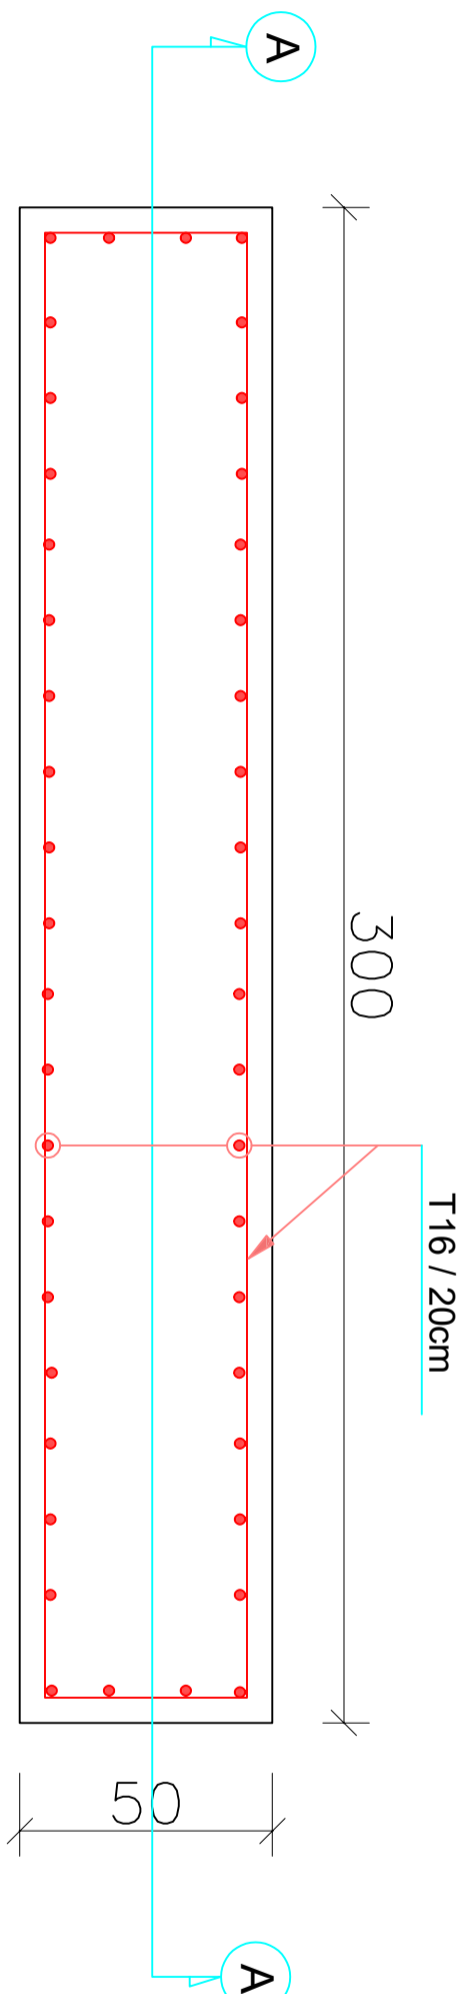

Section 1-1

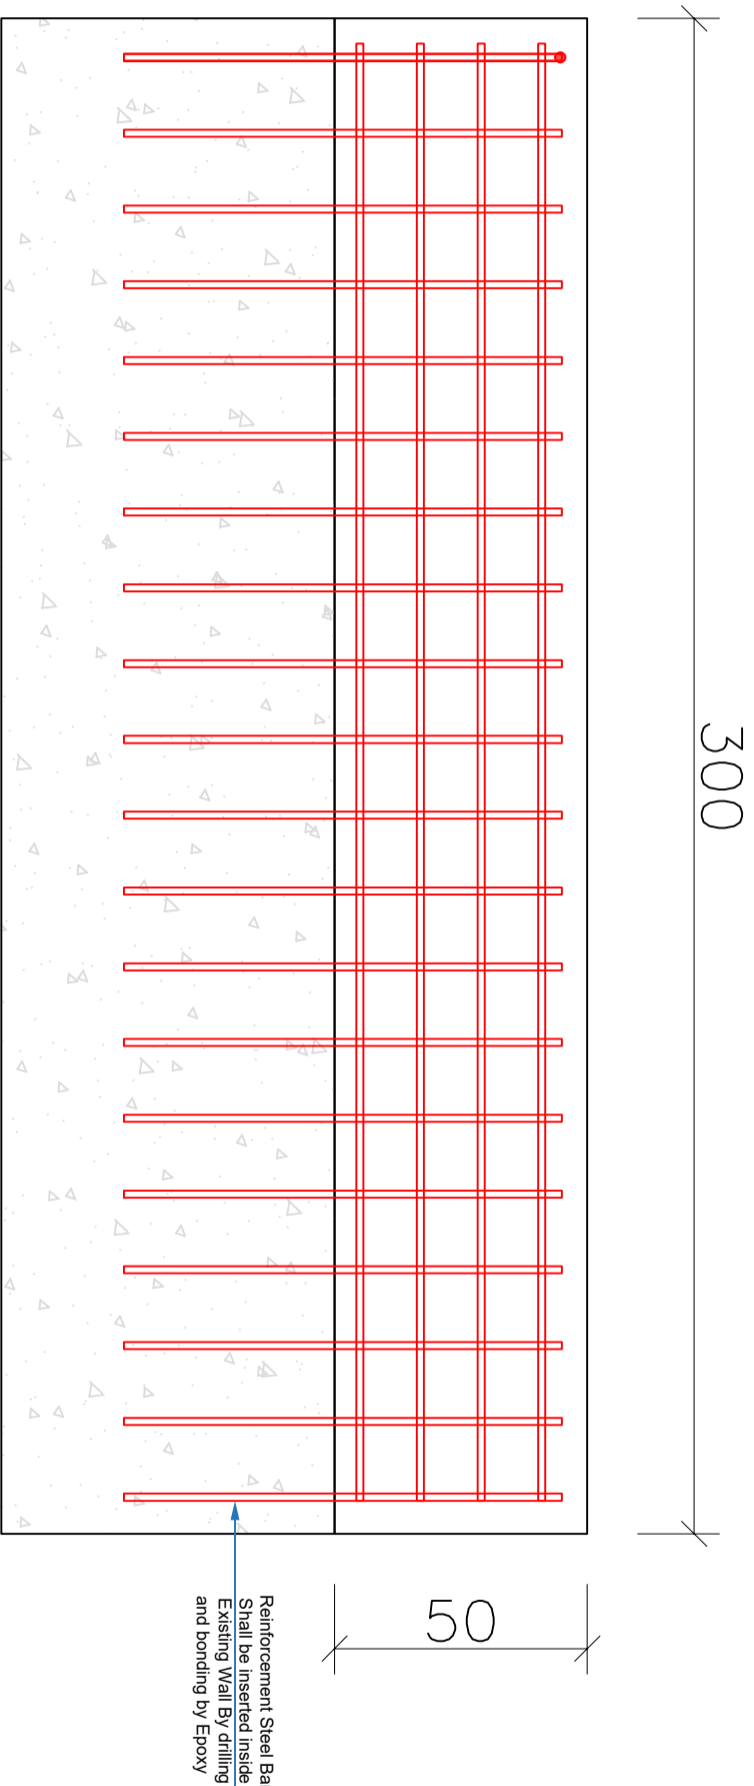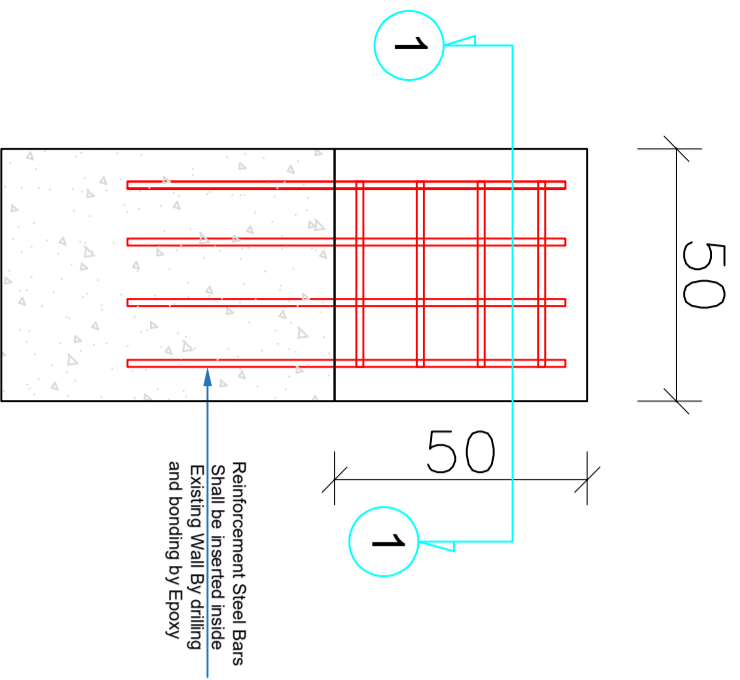

Section A-A

Typical Steel Detail for  
Reinforcement Concrete walls  
Such As (Wall01, wall02, Wall03)

Remarks:

Modified	Description	Date

**The Hashemite Kingdom of Jordan**

Draw. No.:

Tarabil Spring / 01/ 05

Draw. Name:

**Tarabil Spring**  
- Typical Section for Steel reinf. detail

Project Name:	Rehabilitation of Tarabil Spring
---------------	----------------------------------

Project Location:	Iraq Al Amir - Amman - Jordan
-------------------	-------------------------------

Date :	18/04/2024
--------	------------

Scale :	-
---------	---