
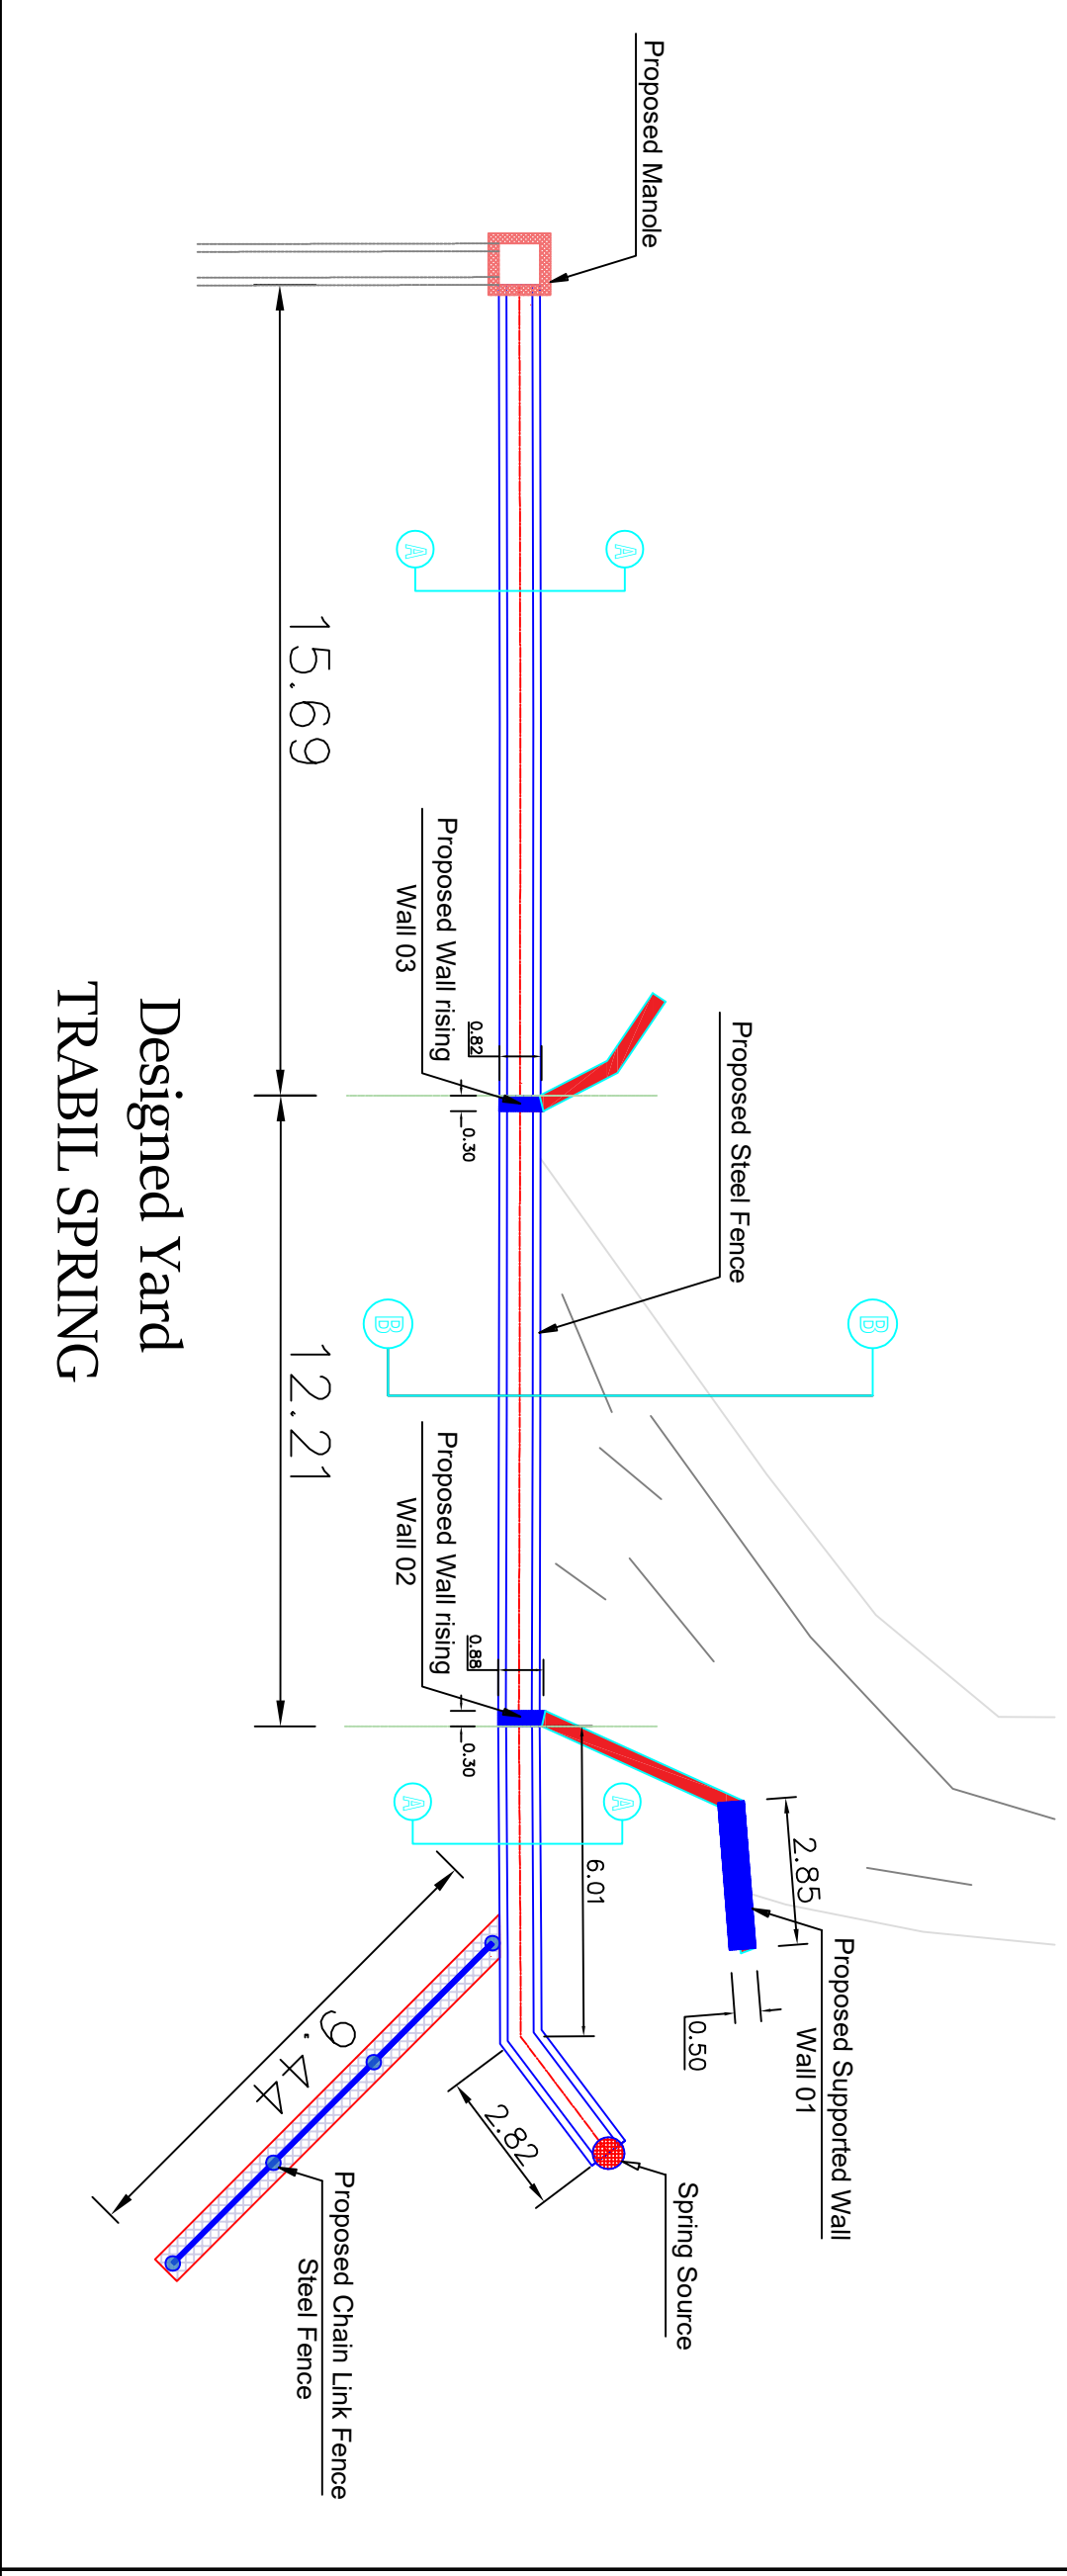
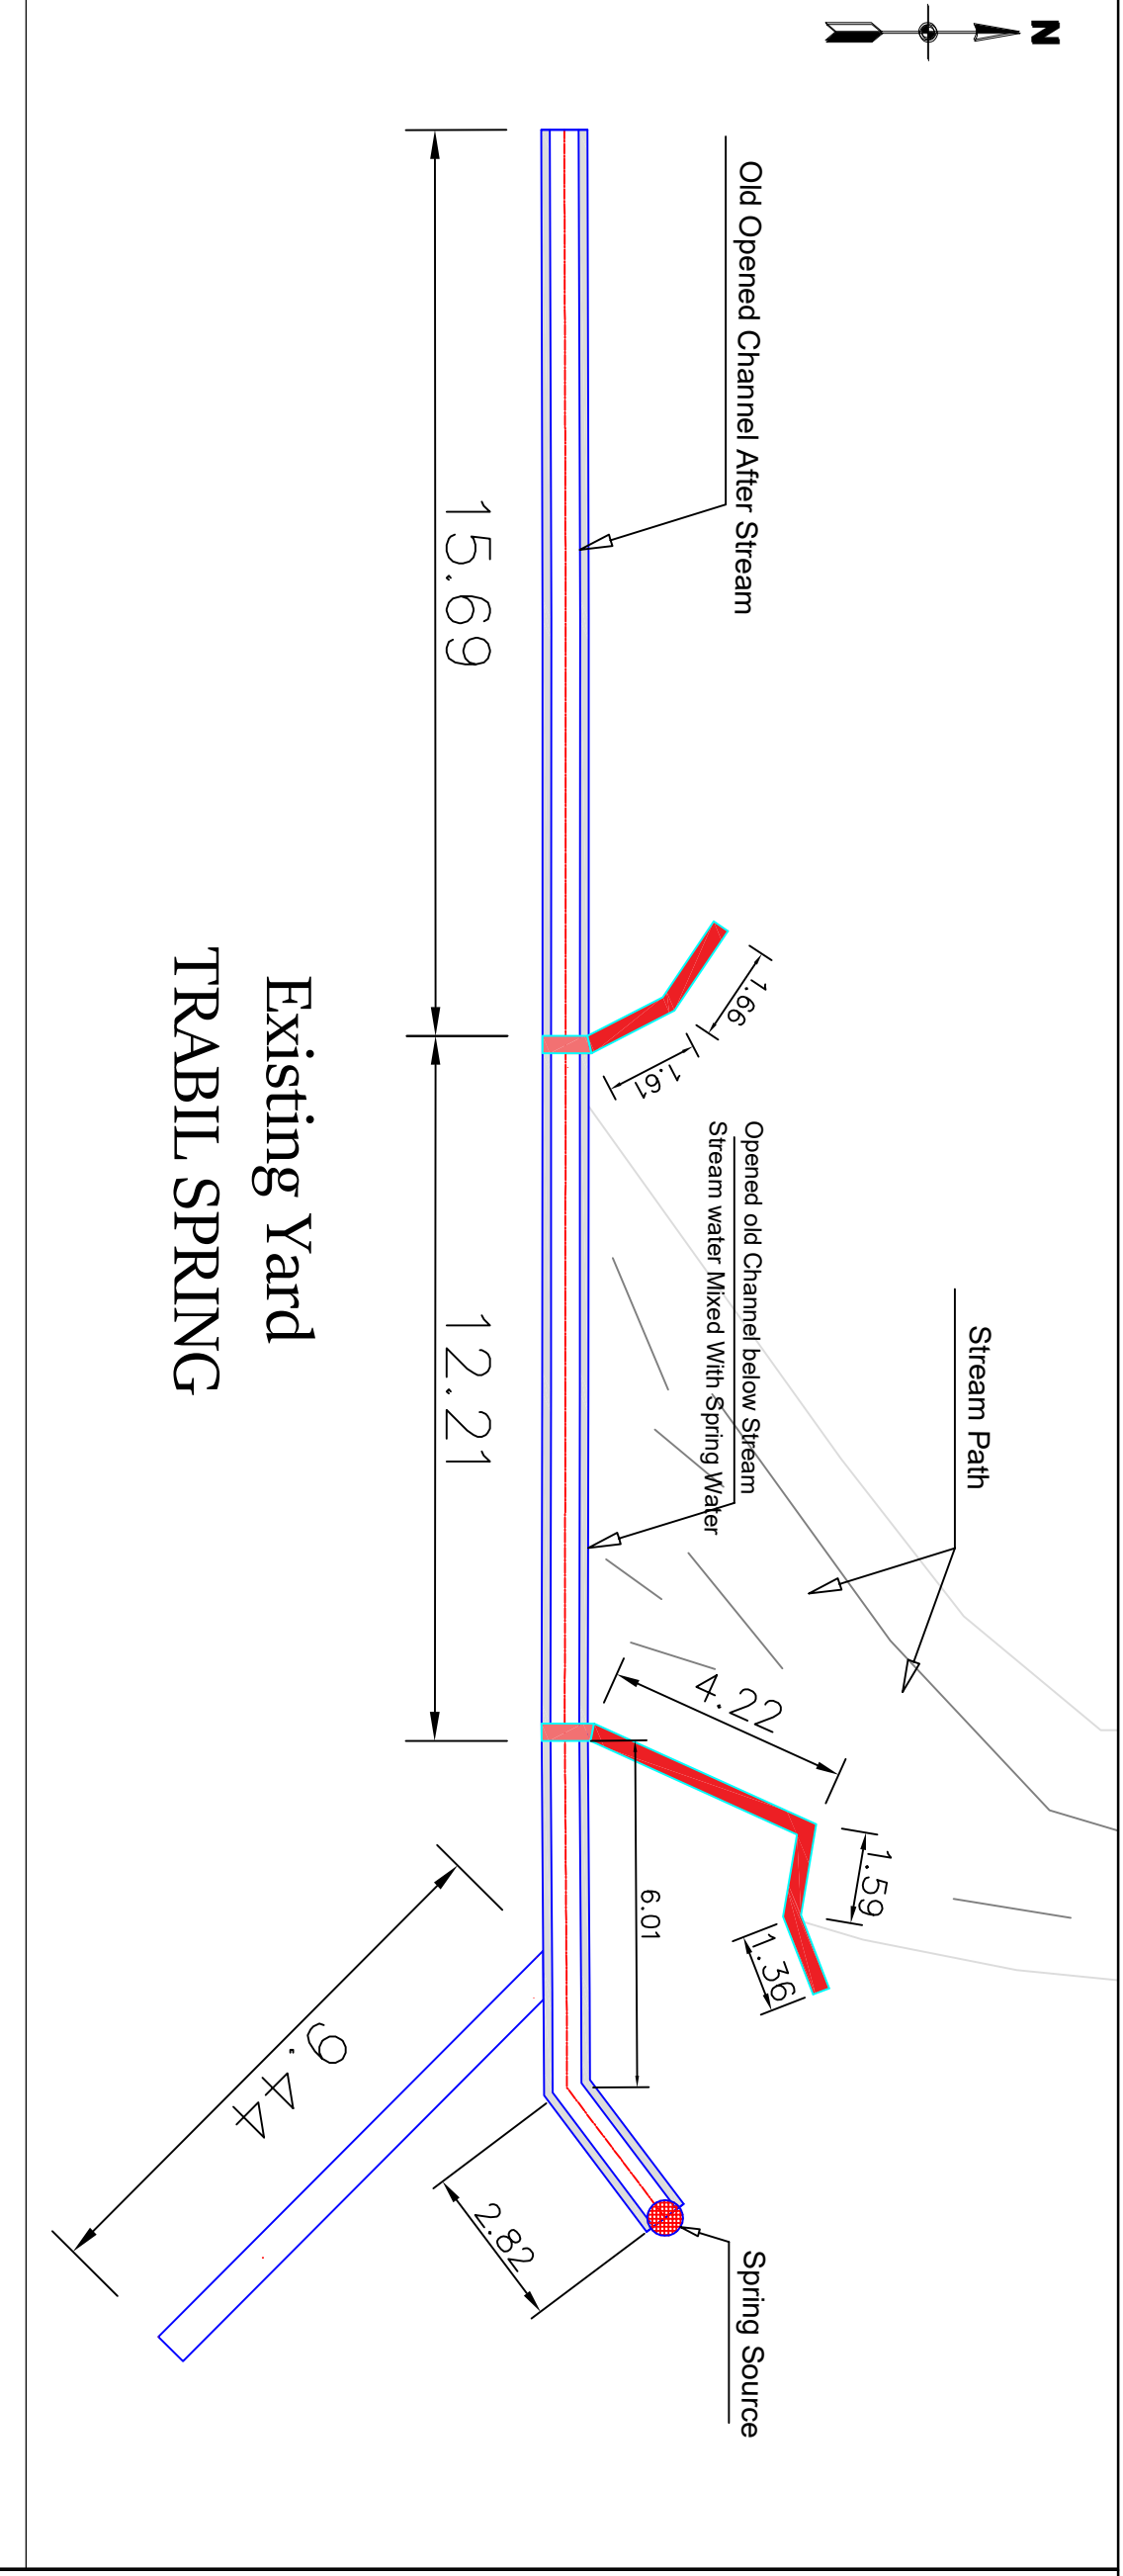
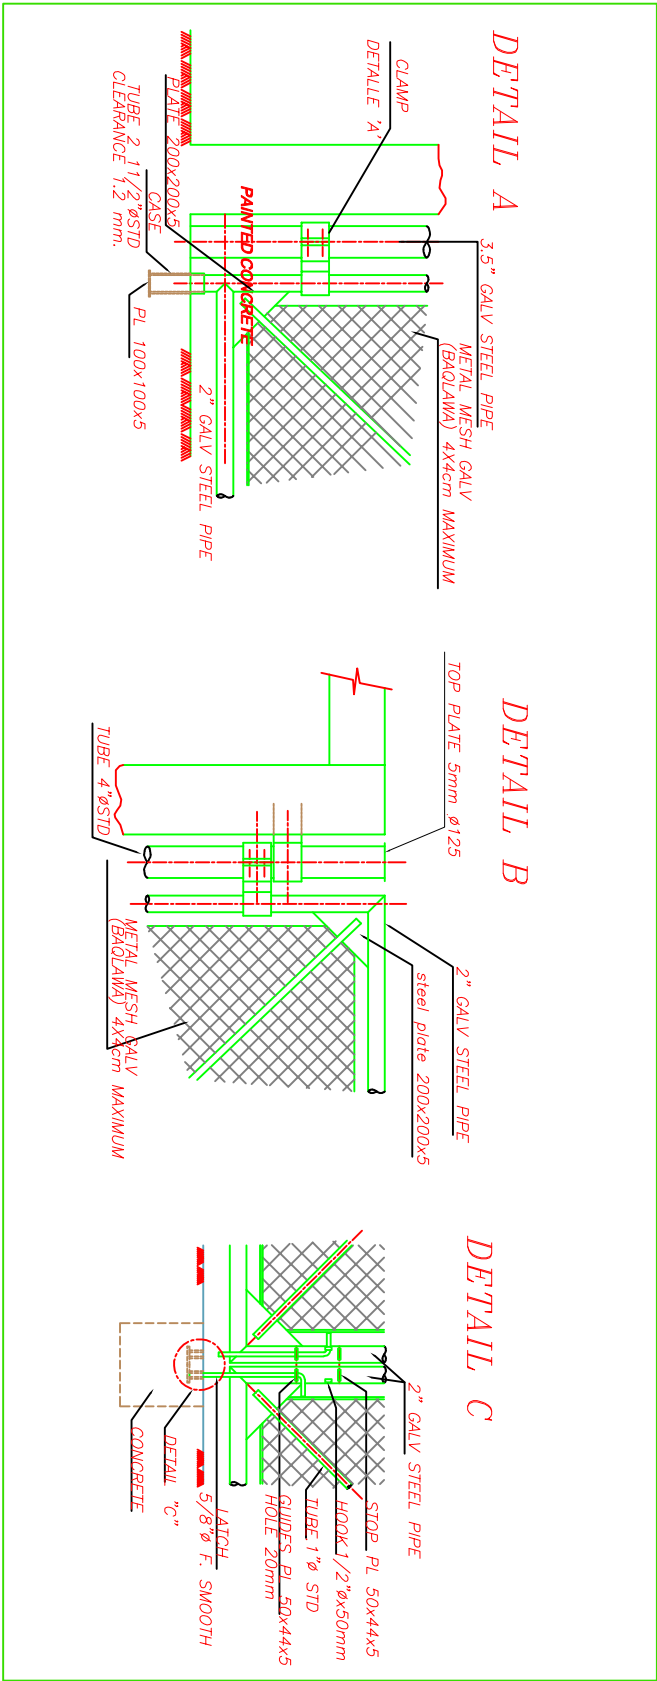



Remarks:

[illegible]


Remarks:

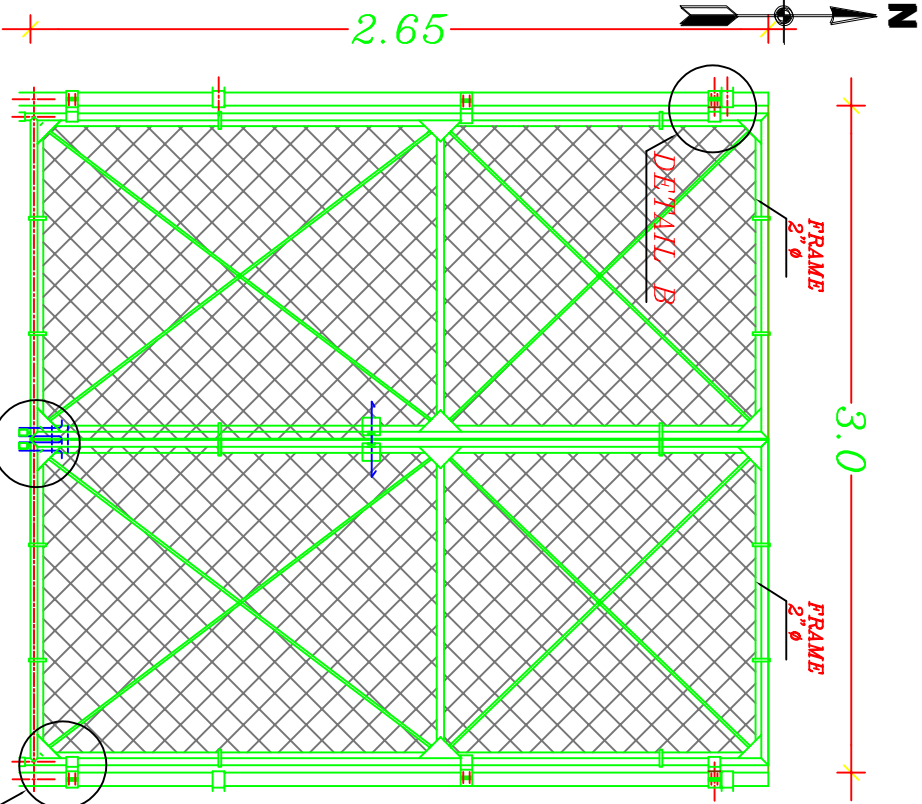


### ELEVATION Steel Gate

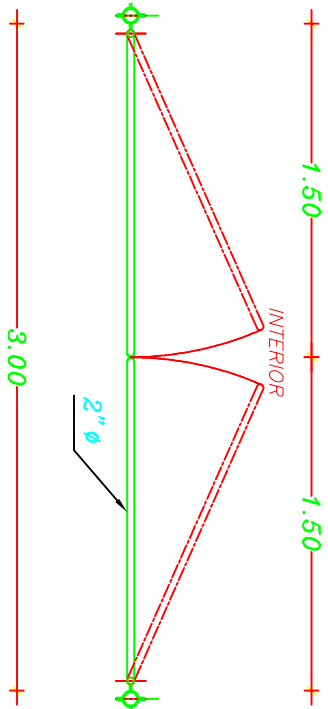


### ENTRANCE DOOR

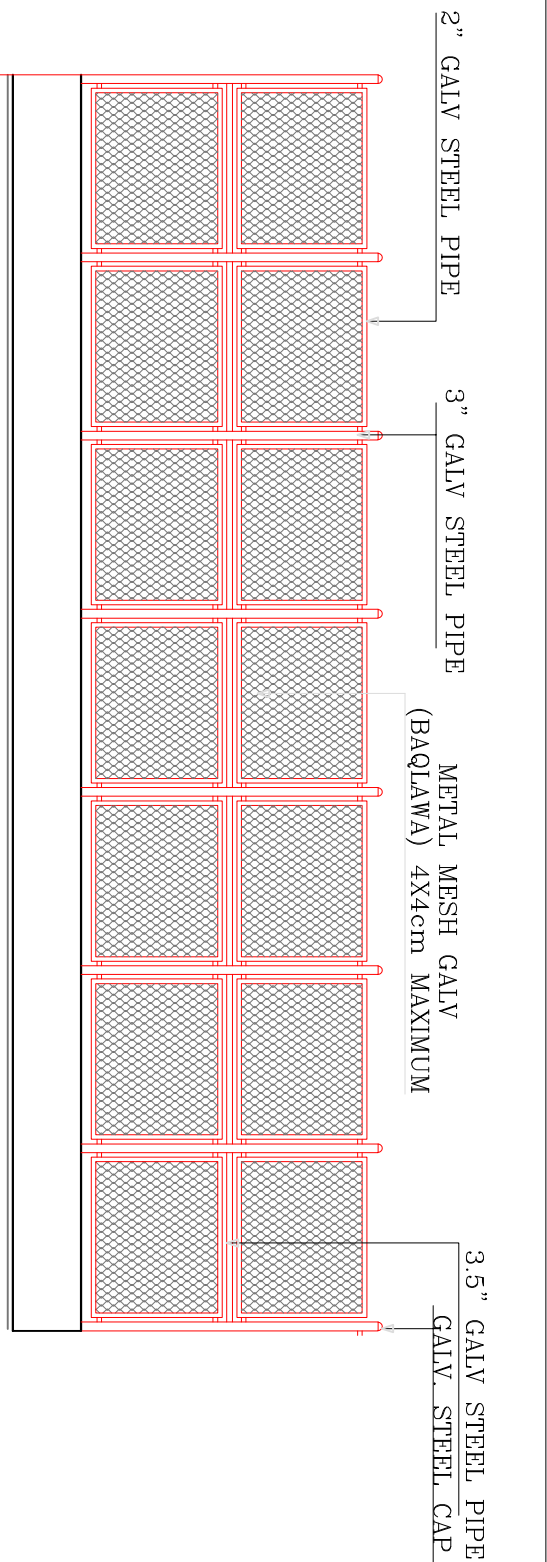

### D2 CHAIN LINK FENCE AND EXTERNAL FENCE DETAIL

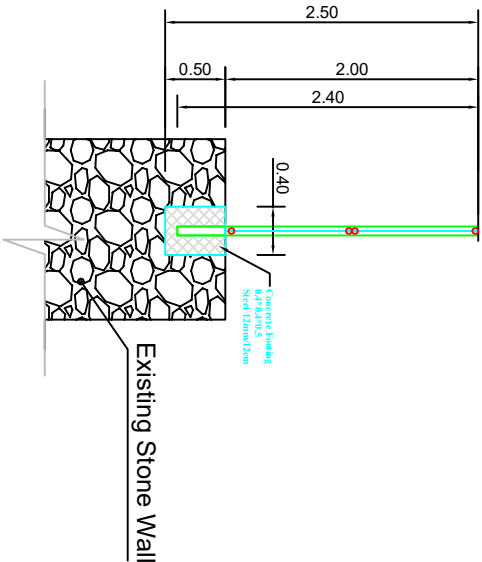

### D5 LOWER HINGE DETAIL

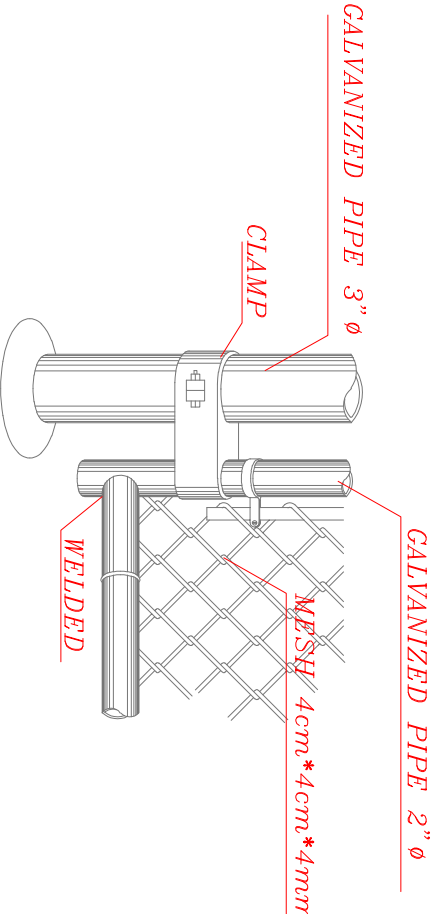

| Modified | Description | Date |
|----------|-------------|------|
|          |             |      |
|          |             |      |

The Hashemite Kingdom of Jordan

Draw. No.:

Tarabil Spring / 01/ 02

Draw. Name:

Rehabilitation of Tarabil Spring  
- Chain Link fence


|               |                                  |
|---------------|----------------------------------|
| Project Name: | Rehabilitation of Tarabil Spring |
|---------------|----------------------------------|

Project Location: Iraq Al Amir - Amman - Jordan


Date : 17/04/2024

Scale :

-

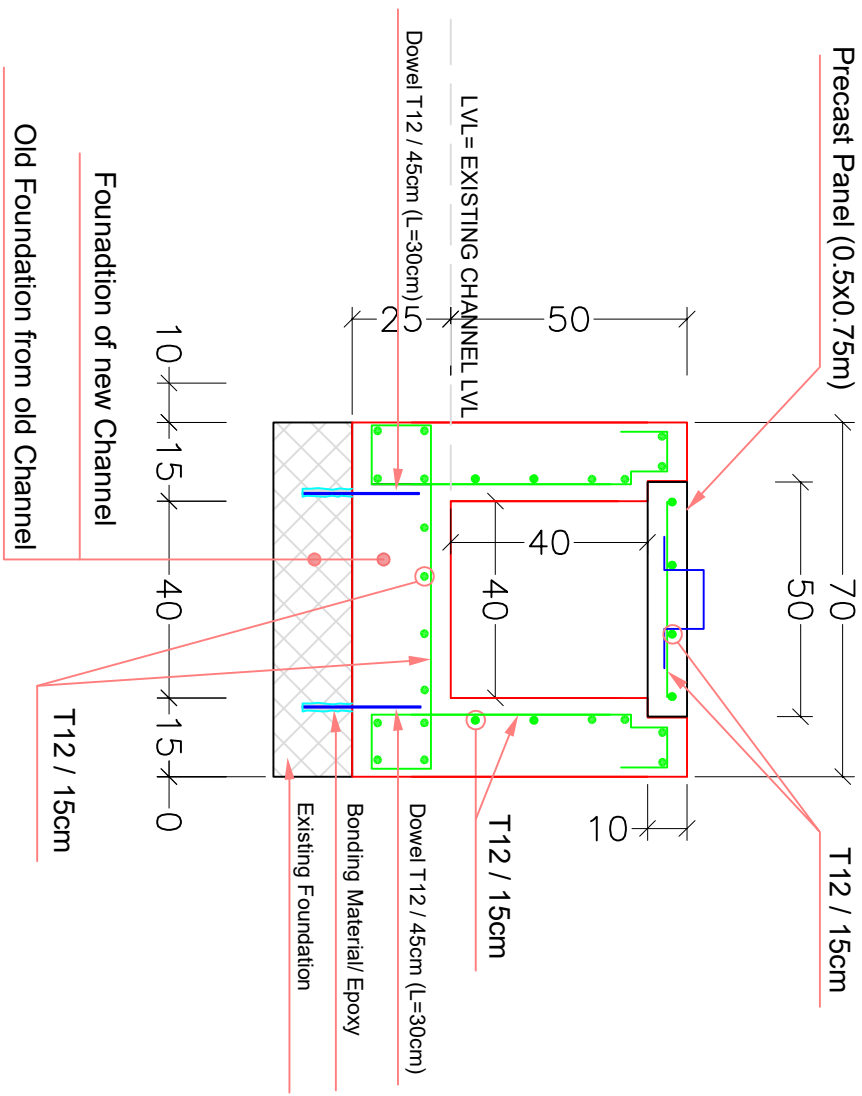
**Remarks:**

**Case 01: Available Old Foundation  
below new channel**

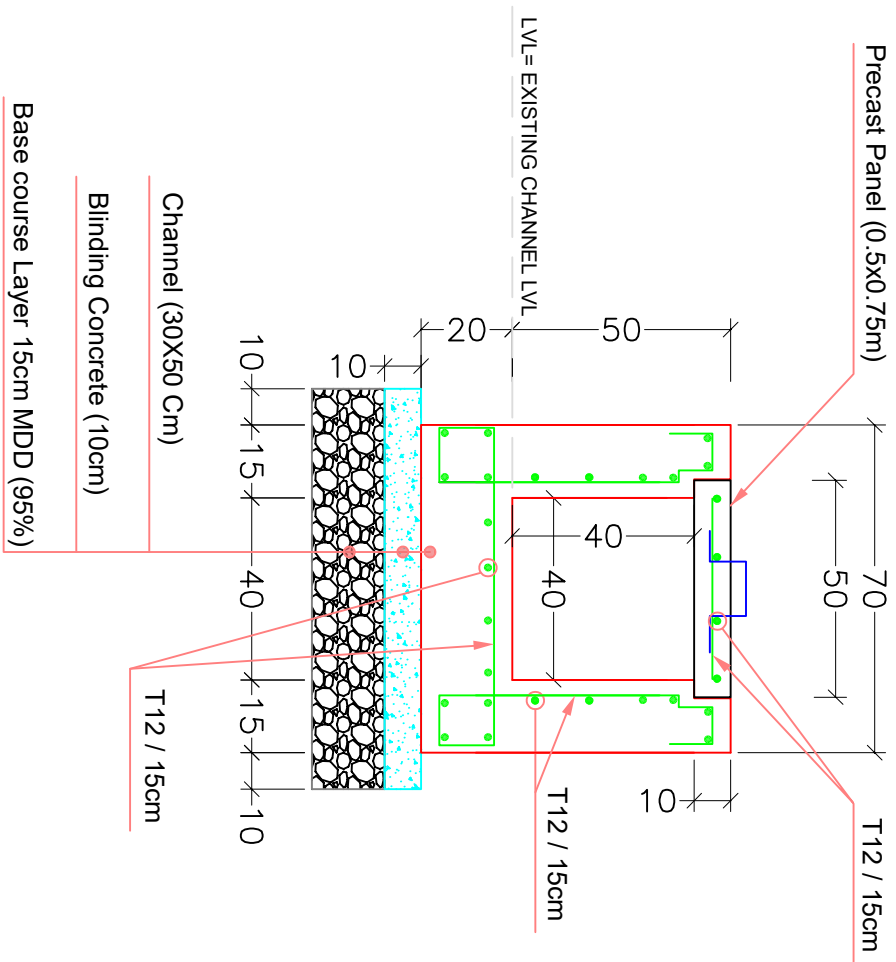


**Case 02: Not Available Old Foundation  
below new channel**

**Section A-A**

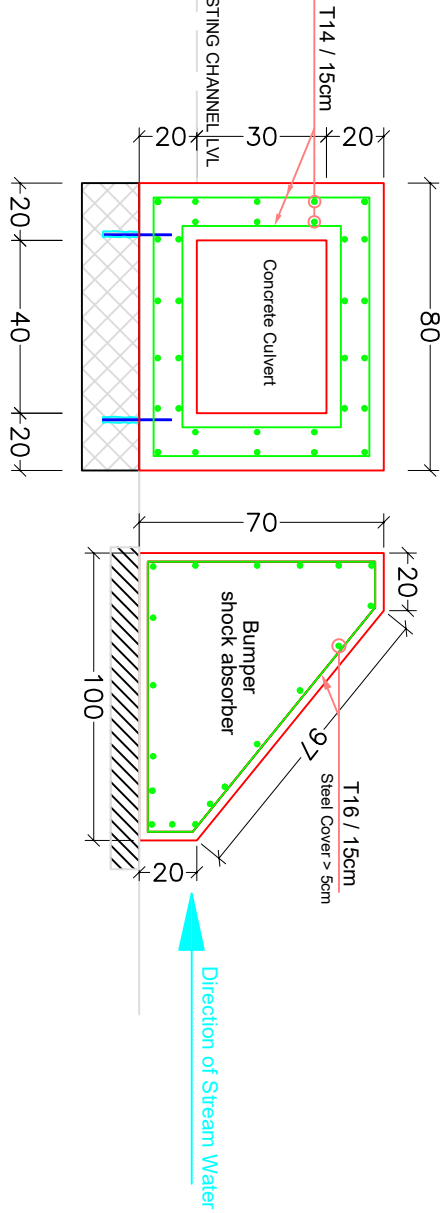



## Section B-B

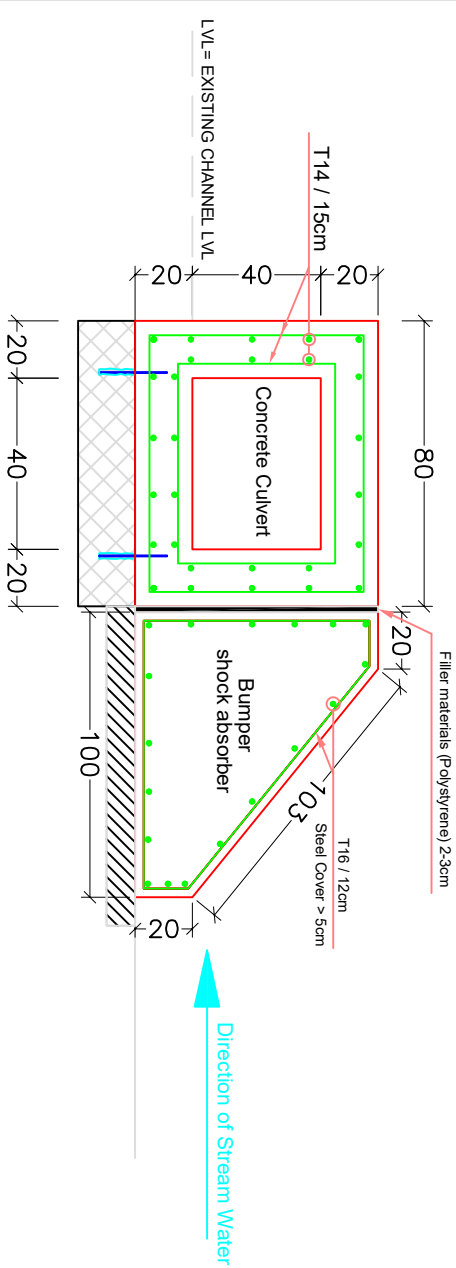





## Section B-B

|                                        |                                        |  |
|----------------------------------------|----------------------------------------|--|
| <b><u>Remarks:</u></b>                 |                                        |  |
|                                        |                                        |  |
|                                        |                                        |  |
|                                        |                                        |  |
| <b>The Hashemite Kingdom of Jordan</b> |                                        |  |
| <b>Draw, No.:</b>                      |                                        |  |
| Iraq Al Amir Channel / 01/ 02          |                                        |  |
|                                        |                                        |  |
| <b>Draw, Name:</b>                     |                                        |  |
| <b>- Iraq Al Amir Channel Sections</b> |                                        |  |
|                                        |                                        |  |
| <b>Project Name:</b>                   | Rehabilitation of Iraq Al Amir Channel |  |
| <b>Project Location:</b>               | Iraq Al Amir - Amman - Jordan          |  |
| <b>Date :</b>                          | 17/04/2024                             |  |
| <b>Scale :</b>                         | -                                      |  |

Remarks:

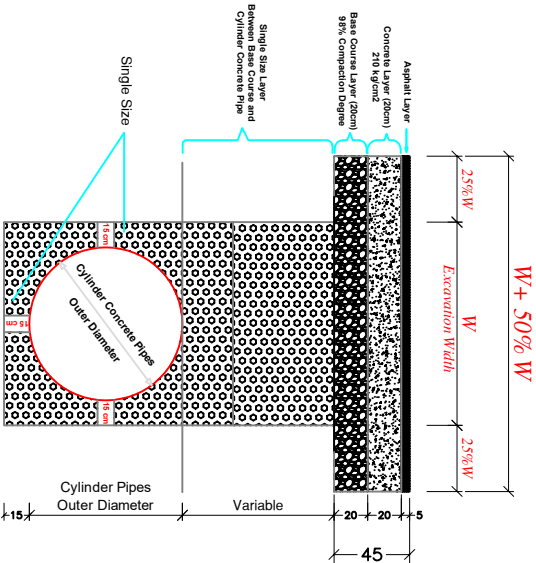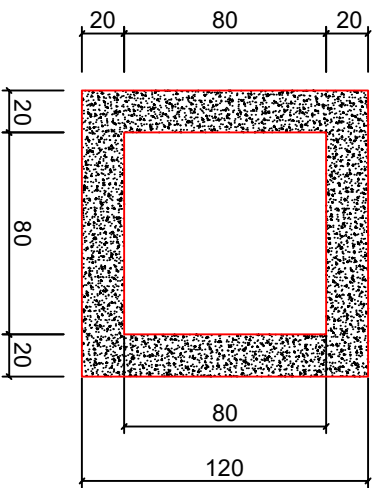


Layers for Concrete Pipes Works  
Layers After Excavation

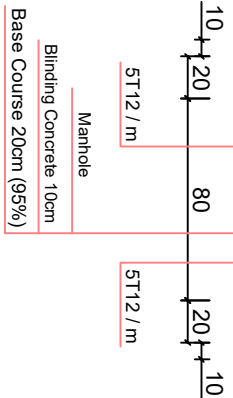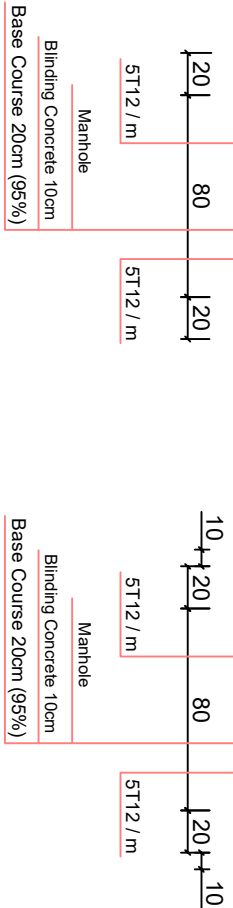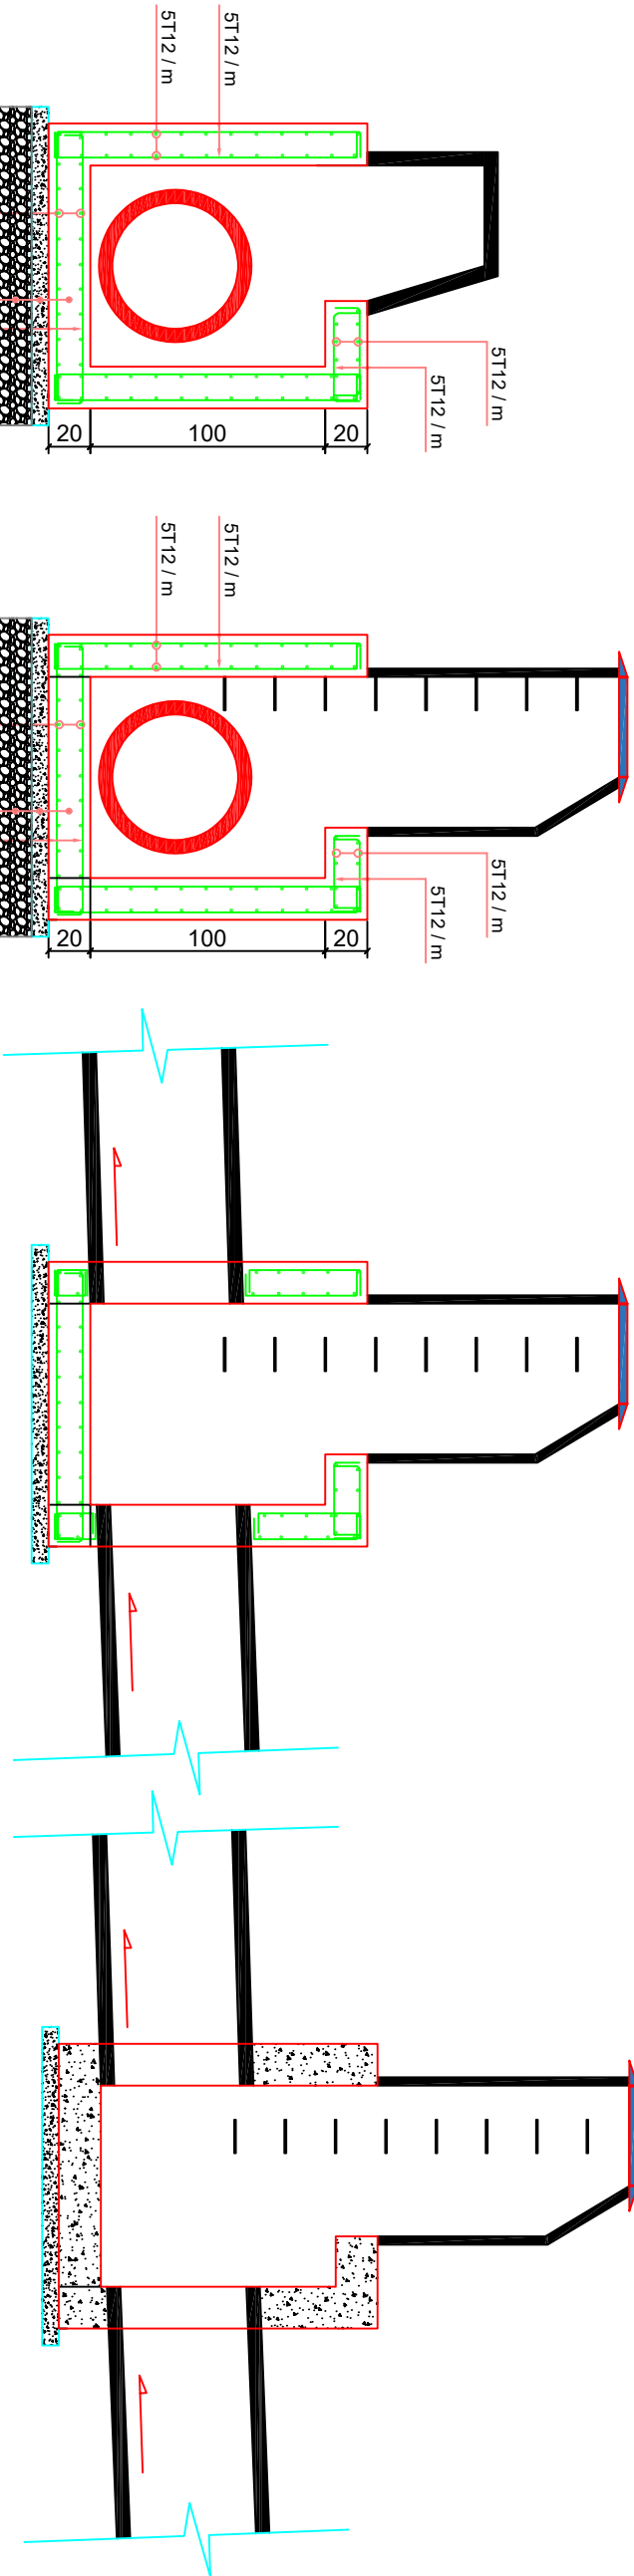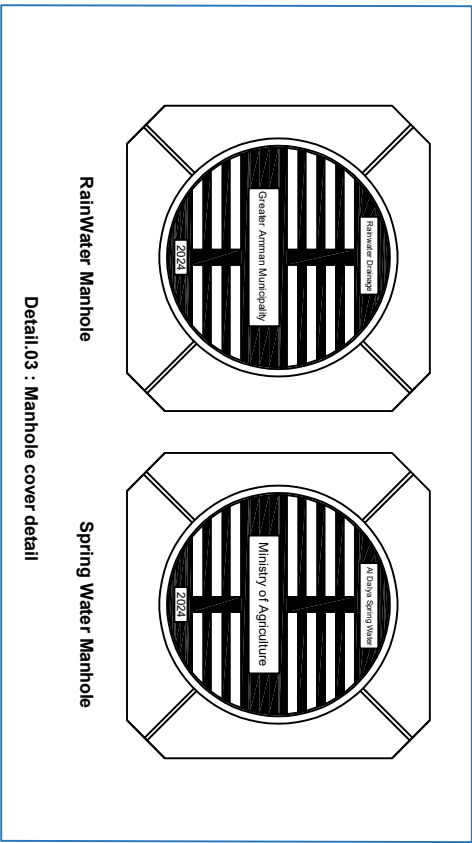


# Manhole Model (6) - (400mm)

|                                 |                                                |  |
|---------------------------------|------------------------------------------------|--|
| The Hashemite Kingdom of Jordan |                                                |  |
| Draw. No.:                      | Tarabil Spring / 01/ 04                        |  |
| Draw. Name:                     | Tarabil Spring<br>- Manhole Modele (6) 80x80cm |  |
| Project Name:                   | Rehabilitation of Tarabil Spring               |  |
| Project Location:               | Iraq Al Amir - Amman - Jordan                  |  |
| Date :                          | 18/04/2024                                     |  |
| Scale :                         | -                                              |  |

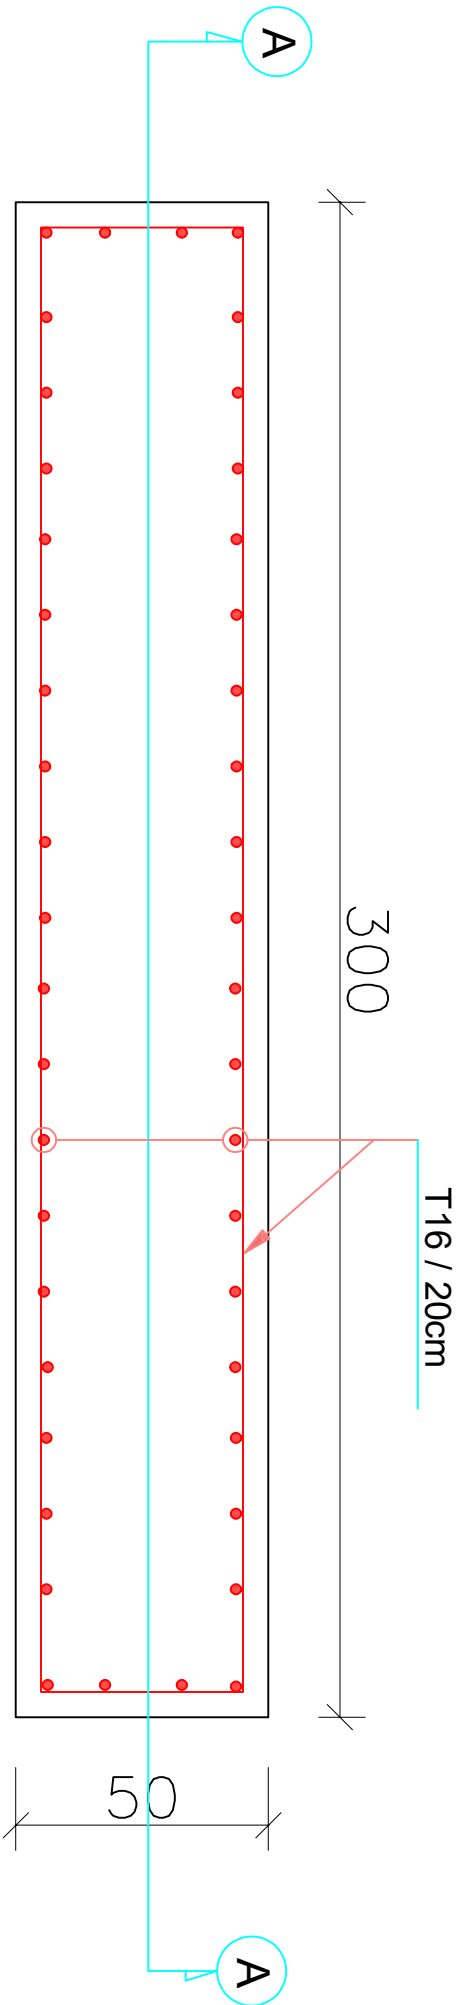

Section 1-1

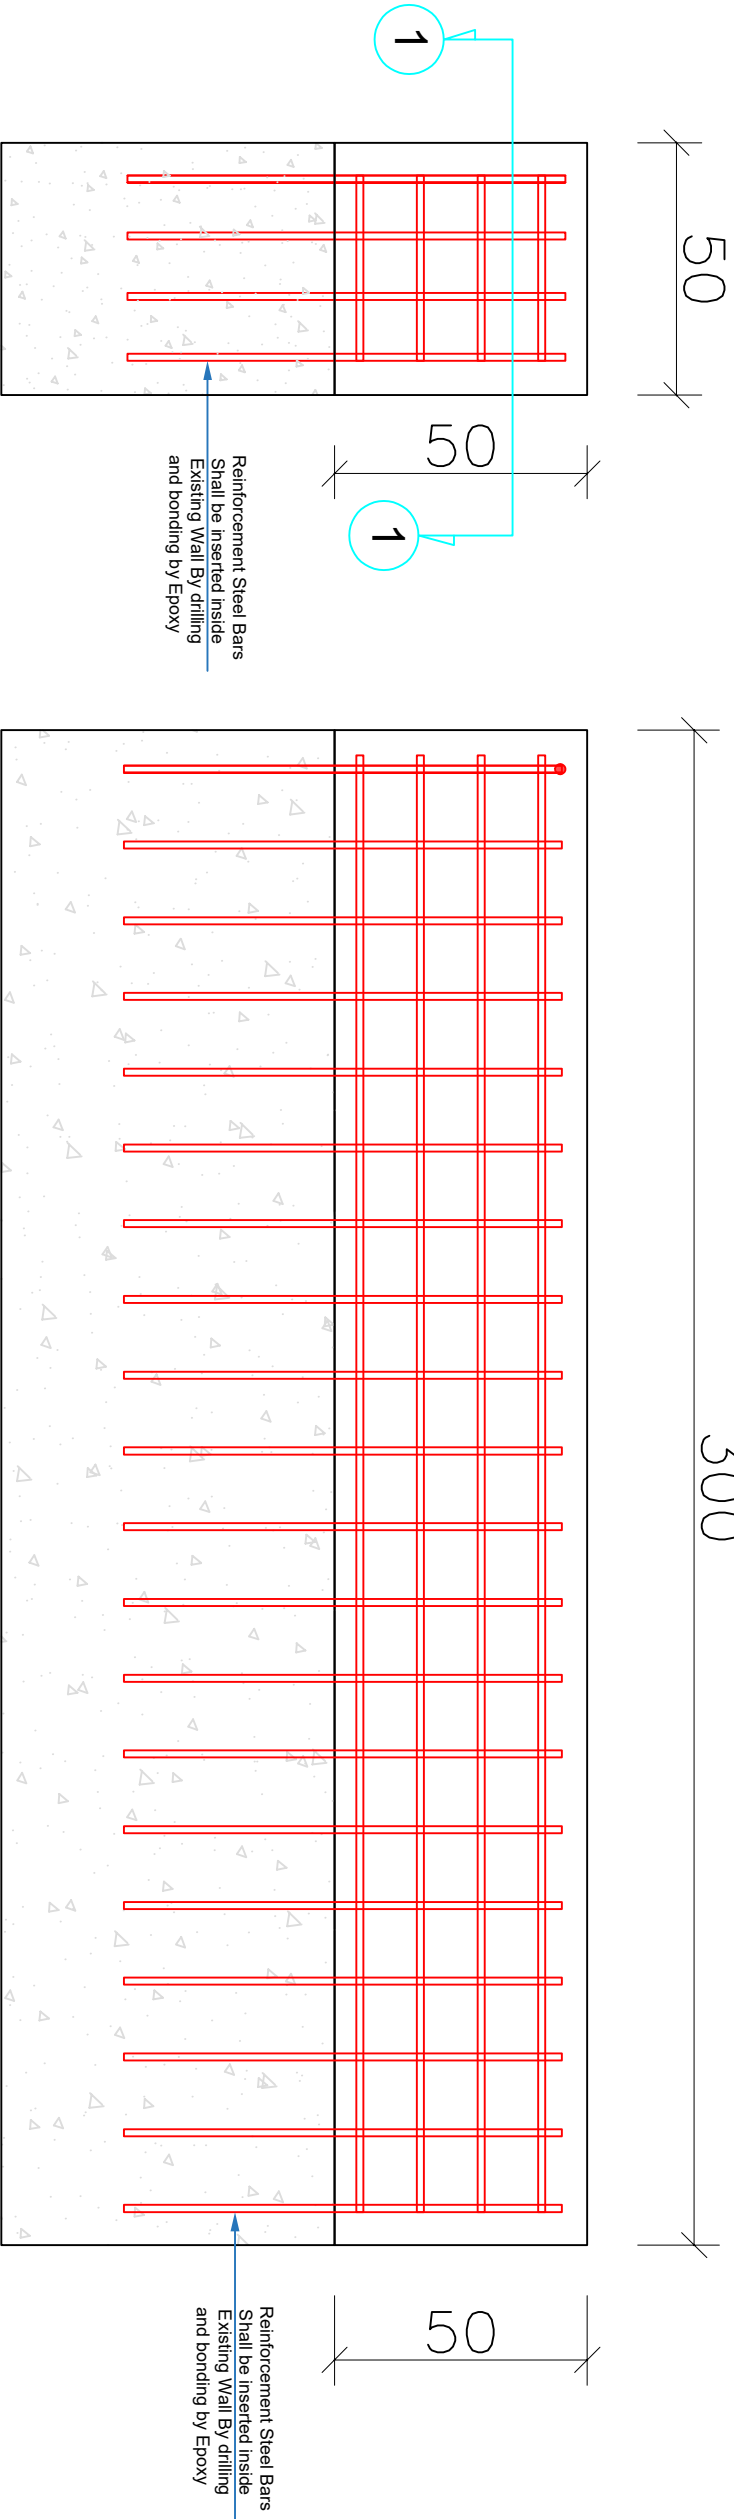

Section A-A

Typical Steel Detail for  
Reinfocement Concrete walls  
Such As (Wall01, wall02, Wall03)

Remarks:

| Modified | Description | Date |
|----------|-------------|------|
|          |             |      |
|          |             |      |

|                                 |  |  |
|---------------------------------|--|--|
| The Hashemite Kingdom of Jordan |  |  |
| Draw. No.:                      |  |  |
| Tarabil Spring / 01/ 05         |  |  |

|                                           |  |  |
|-------------------------------------------|--|--|
| Draw. Name:                               |  |  |
| Tarabil Spring                            |  |  |
| - Typical Section for Steel reinf. detail |  |  |

|                   |  |                                  |
|-------------------|--|----------------------------------|
| Project Name:     |  | Rehabilitation of Tarabil Spring |
| Project Location: |  | Iraq Al Amir - Amman - Jordan    |
| Date :            |  | 18/04/2024                       |
| Scale :           |  | -                                |