


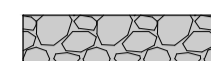





**LEGEND:**

-  GALVANIZED GABION WIRE MESH WALL HEXAGONAL GABION BASKET WALL GABION [ROW 1] (1.00mX1.00m)
-  GALVANIZED GABION WIRE MESH WALL HEXAGONAL GABION BASKET WALL GABION [ROW 2] (1.00mX1.00m)
-  GALVANIZED GABION WIRE MESH WALL HEXAGONAL GABION BASKET WALL GABION [ROW 3] (1.00mX1.00m)
-  STONES (30cmX30cm)
-  CYCLOPEAN CONCRETE  
60% CONCRETE  
350KG  
40% ROCK
-  NATURAL GROUND LEVEL (NGL)

**GABION WALL  
TYPICAL SECTION**  
SCALE : 1/25

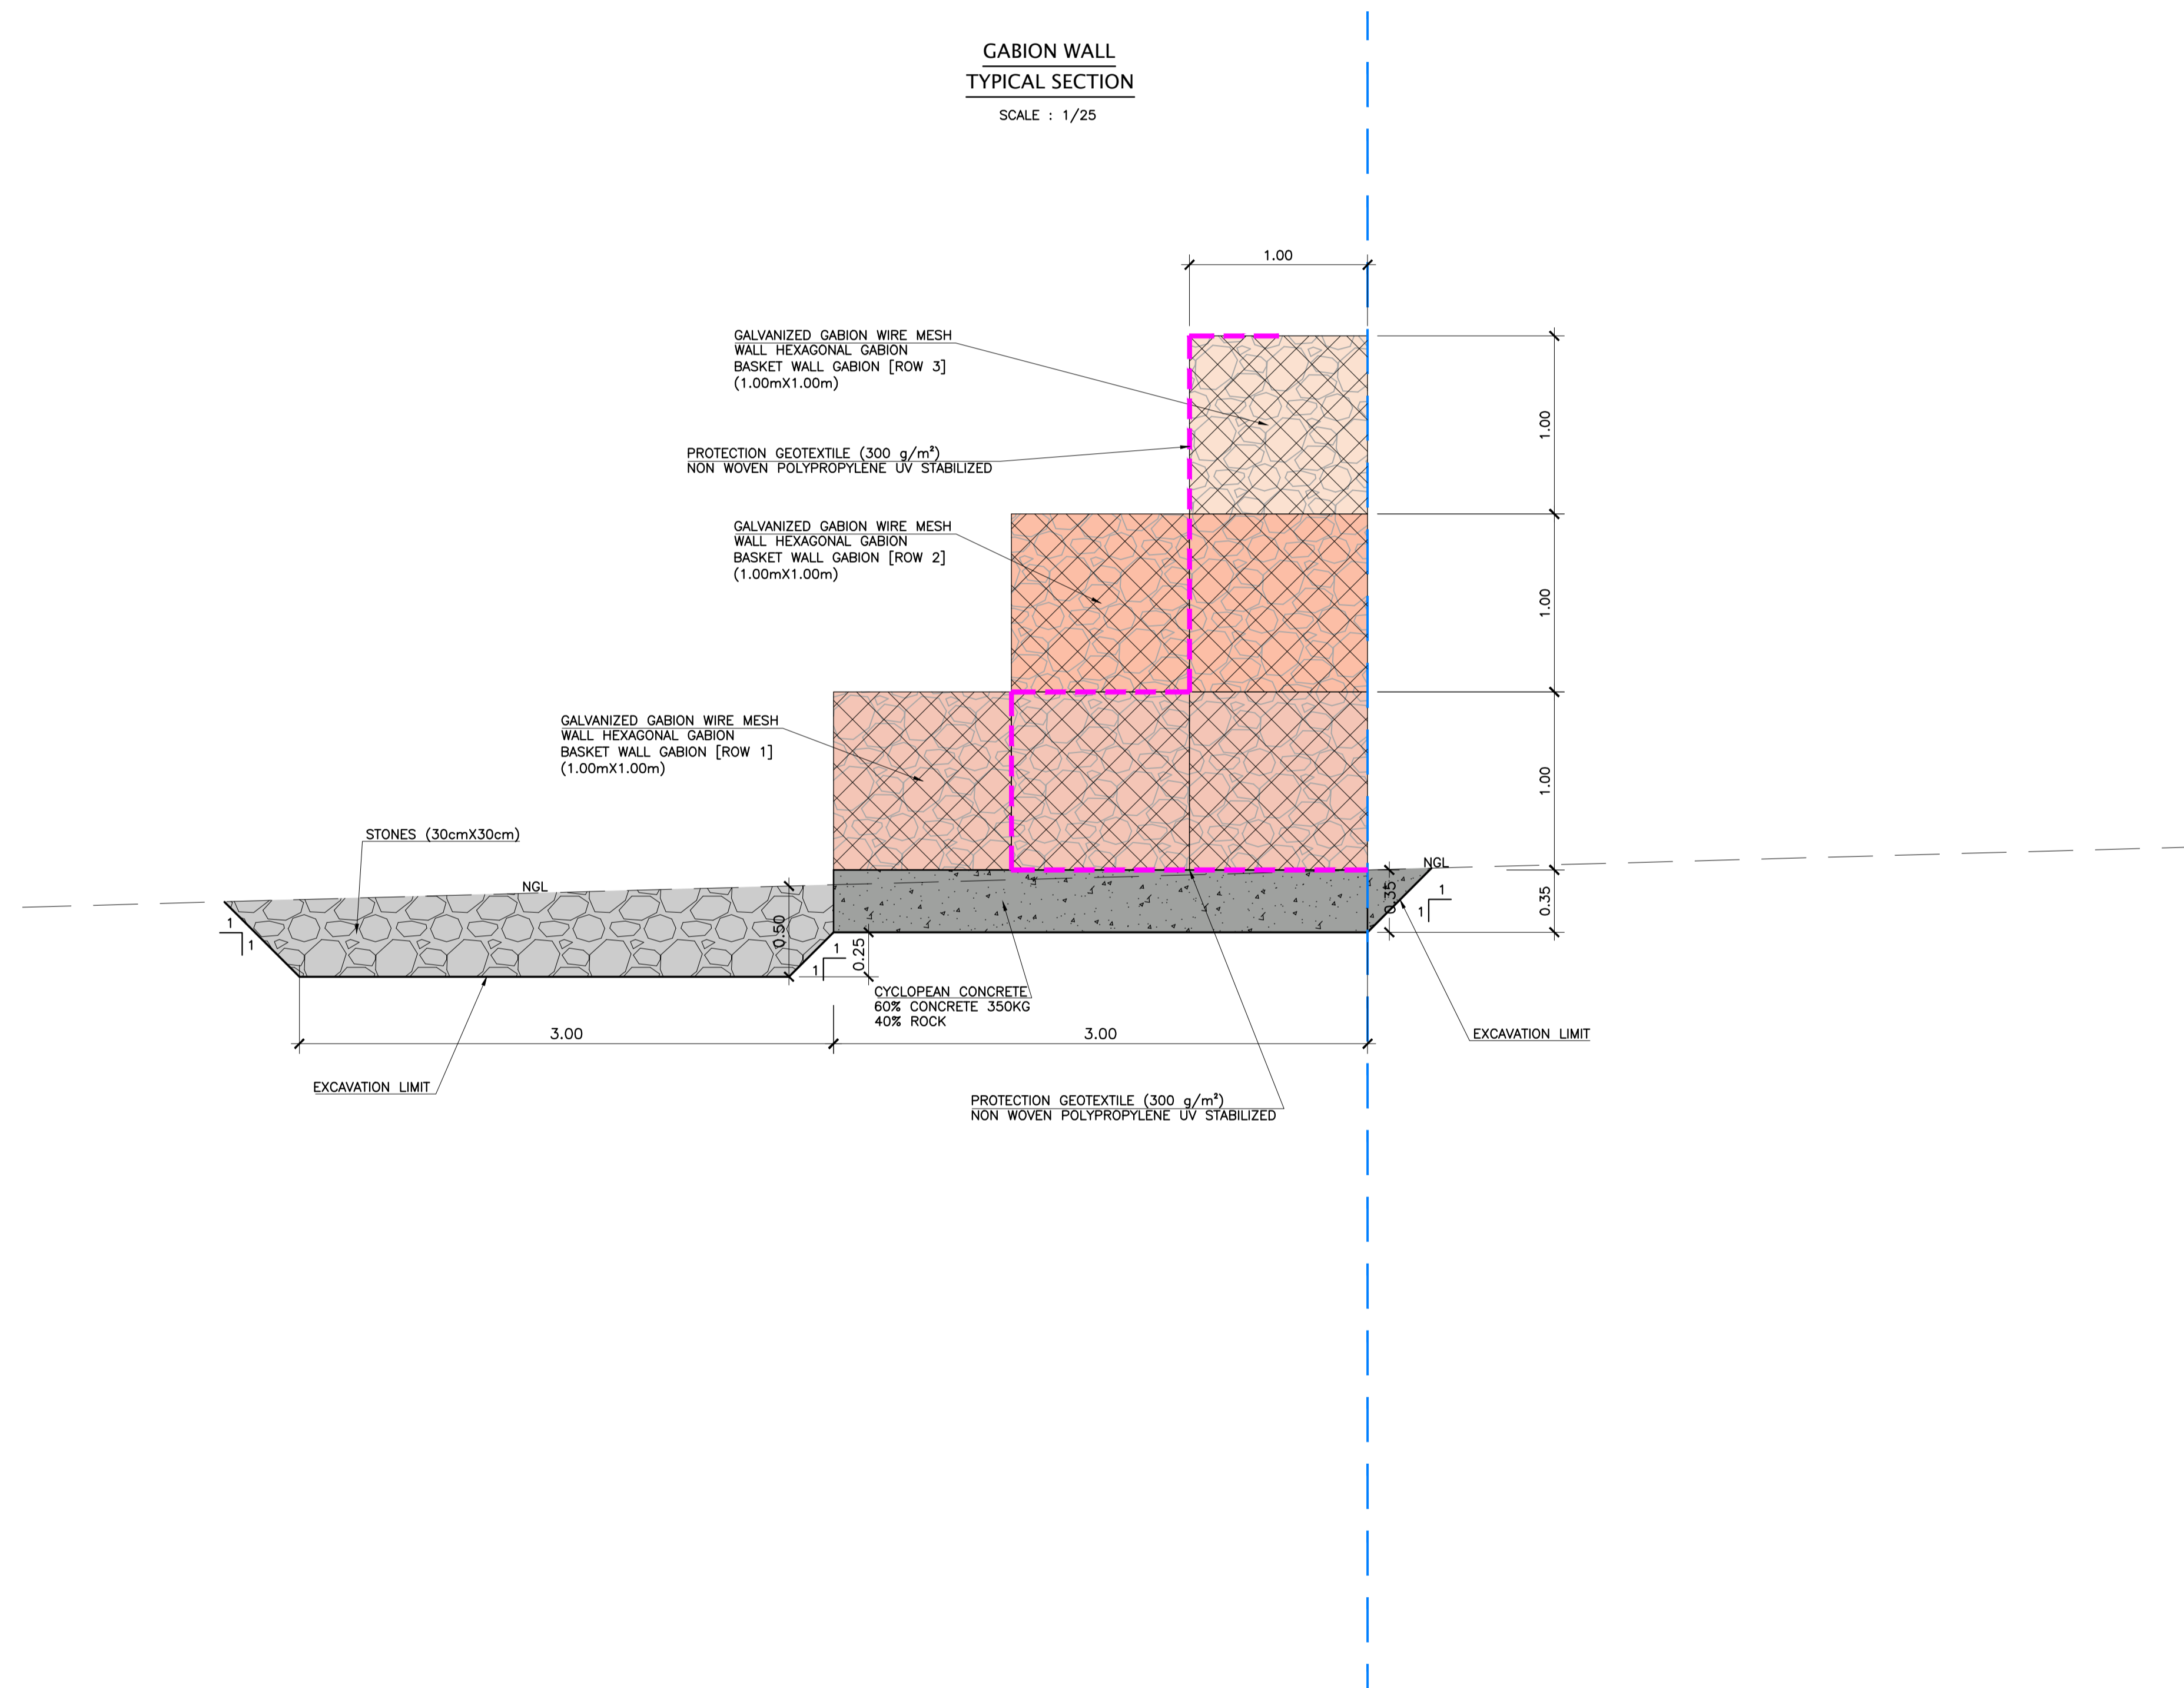

REV.	DATE	DRAWN BY	CHECKED BY	APPROVED BY	MODIFICATION	STATUS

**AL MURUNAH PROJECT**  
Building Climate Resilience Through  
Enhanced Water Security in MENA

Resilient Nature-Based Water Solutions  
(RNBWS) In Ras Baalbek And Qa'a

**TYPICAL SECTION - LOCATION 3**  
GABION WALL



SCALE: 1/50 (A1) - 1/100 (A3)      DATE: APRIL 2024

PROJECT N°: P04155      DWG N°: RAS-RNBWS-L03-GL-009      REV. A