


LIST OF BENCHMARK		
NO.	EASTING	NORTHING
the start	221322.74	1147439.89
No end	221217.99	1147340.04

Iraq Al Amir Channel

Concrete Pipe Below Road level

Iraq Al Amir Channel

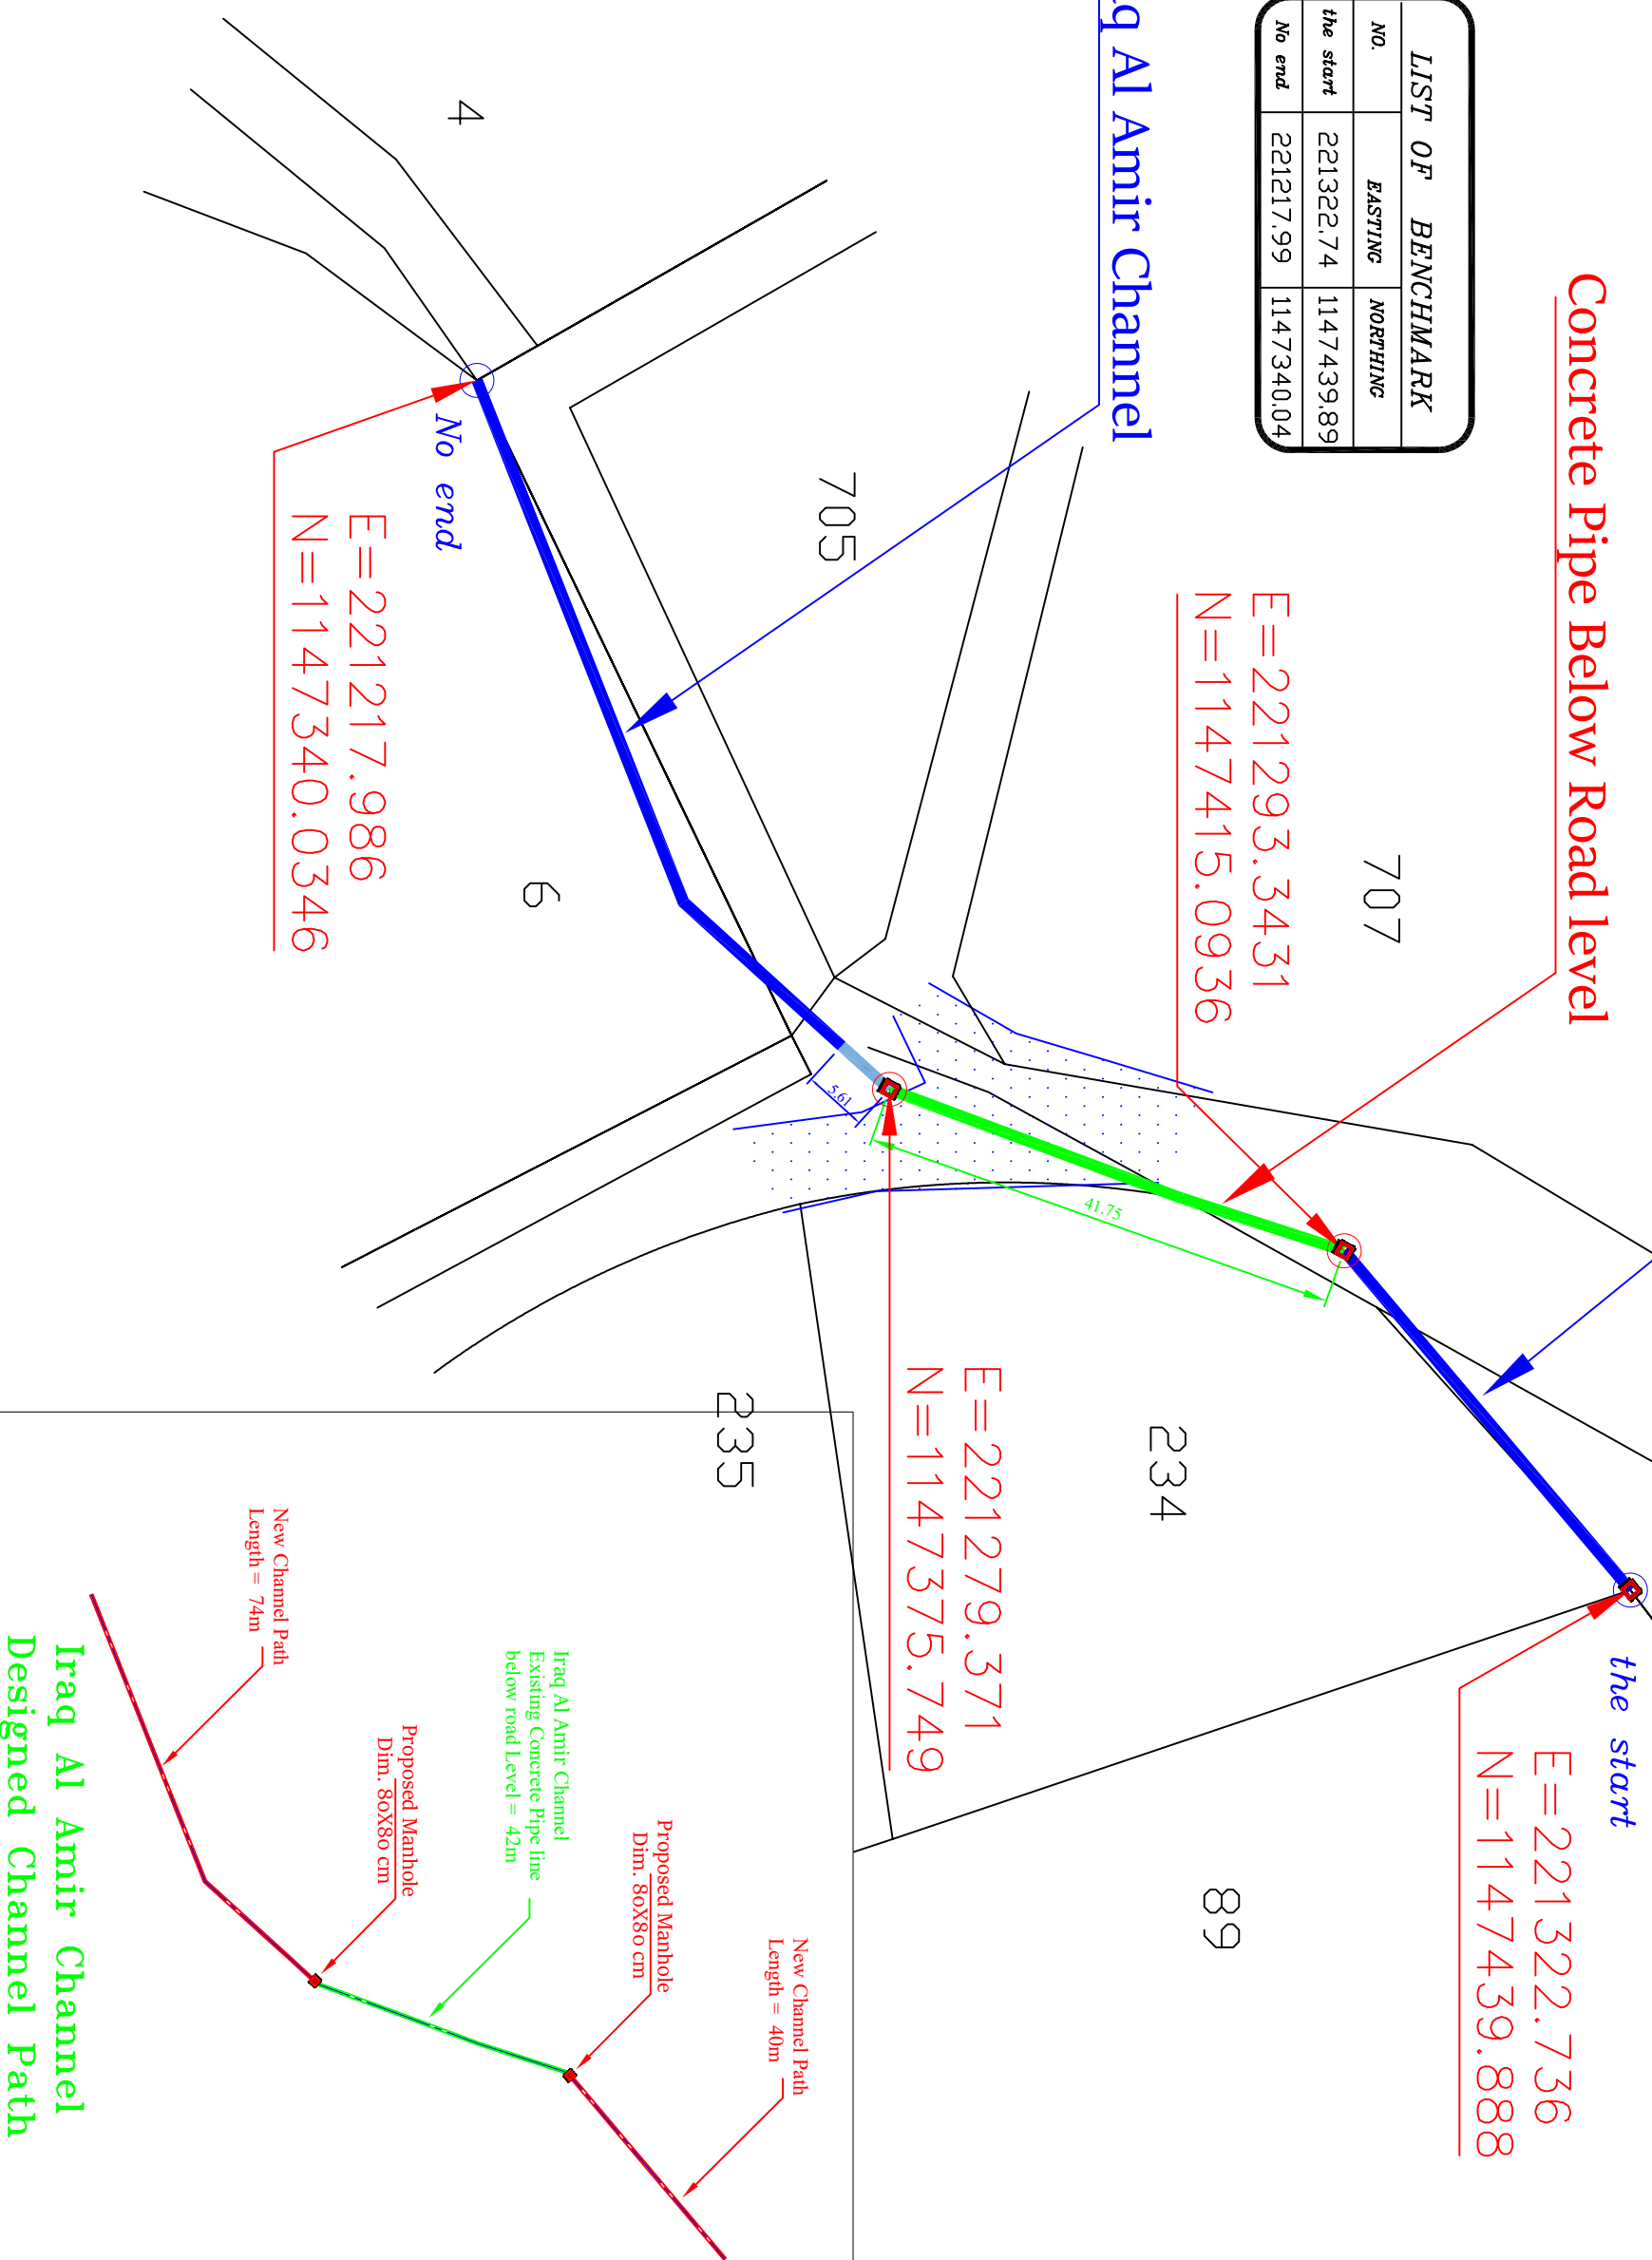

Remarks:

Modified	Description	Date

The Hashemite Kingdom of Jordan

Draw. No.:

Iraq Al Amir Channel / 01/01

Draw. Name:

Iraq Al Amir Channel Sections

Project Name:	Rehabilitation of Iraq Al Amir Channel
---------------	--

Project Location: Iraq Al Amir - Amman - Jordan

Date : 18/04/2024

Scale :

Remarks:

Modified	Description	Date

The Hashemite Kingdom of Jordan

Draw. No.:


Iraq Al Amir Channel / 01 / 02

Draw. Name:


- Iraq Al Amir Channel Sections

Project Name:	Rehabilitation of Iraq Al Amir Channel
Project Location:	Iraq Al Amir - Amman - Jordan


Date :	17/04/2024
Scale :	-

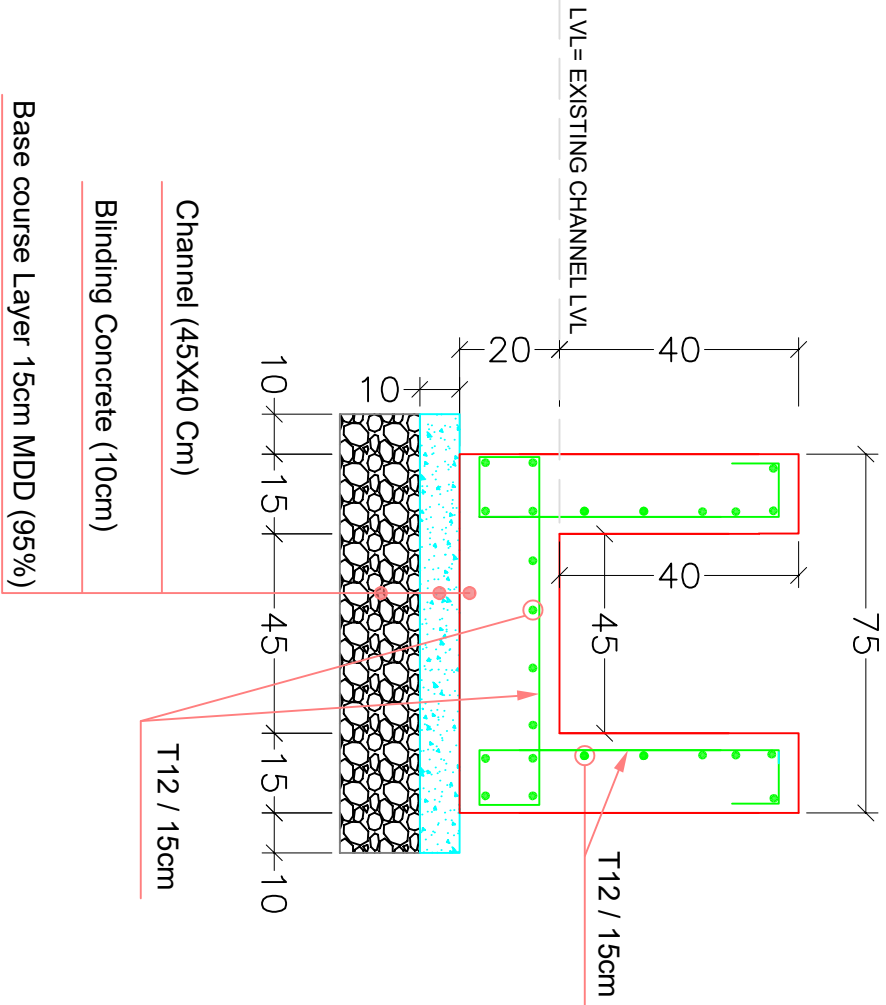


Iraq Al Amir Channel
Case 01: - No Backfilling contact with walls
- Not Available Old Foundation

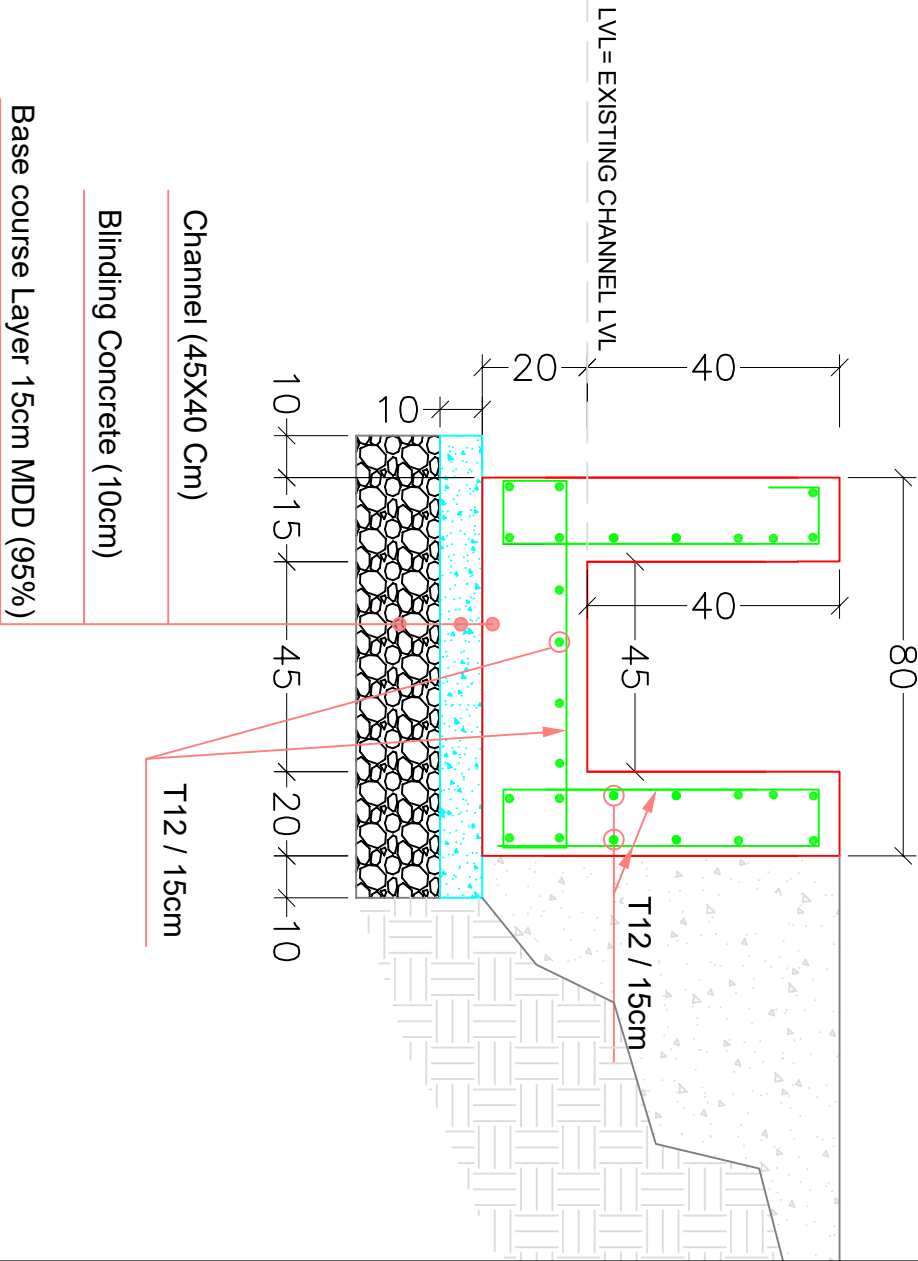

Iraq Al Amir Channel
Case 02: - Backfilling contact with walls
- Not Available Old Foundation


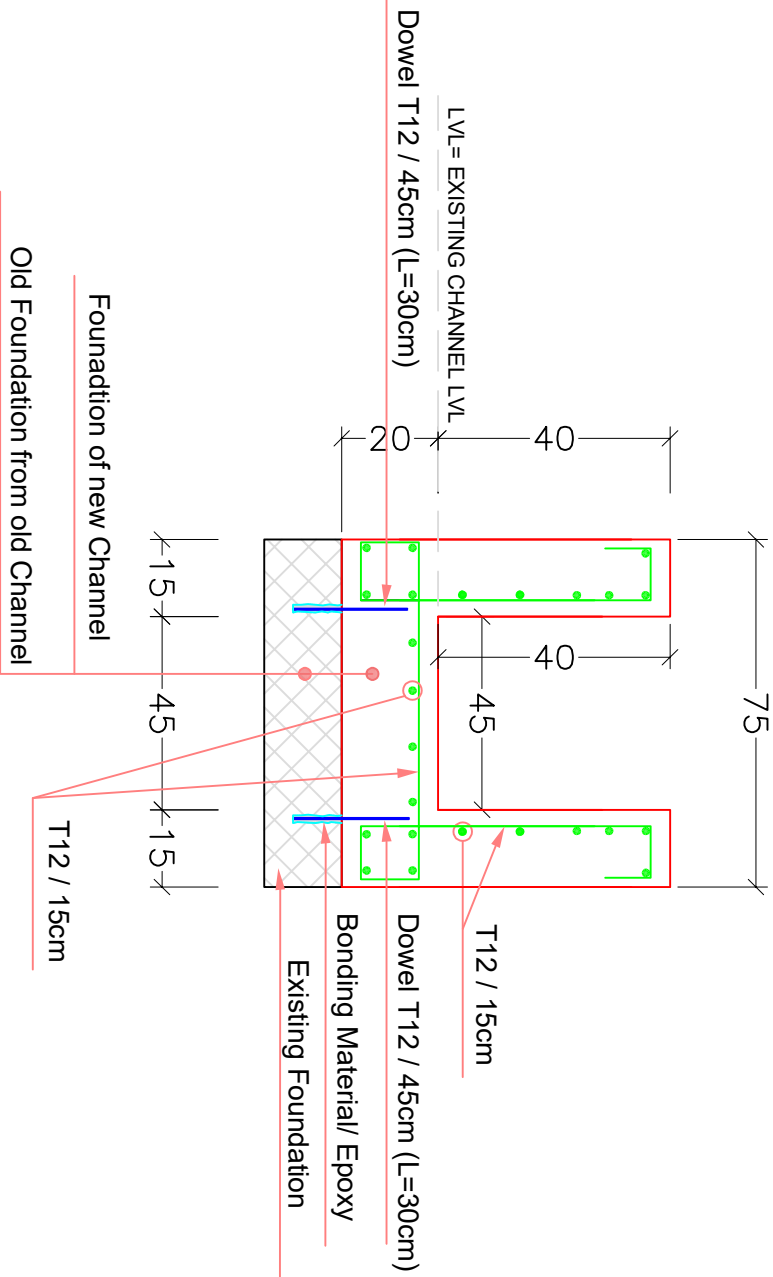


Iraq Al Amir Channel
Case 03: - No Backfilling contact with walls
- Available Old Foundation

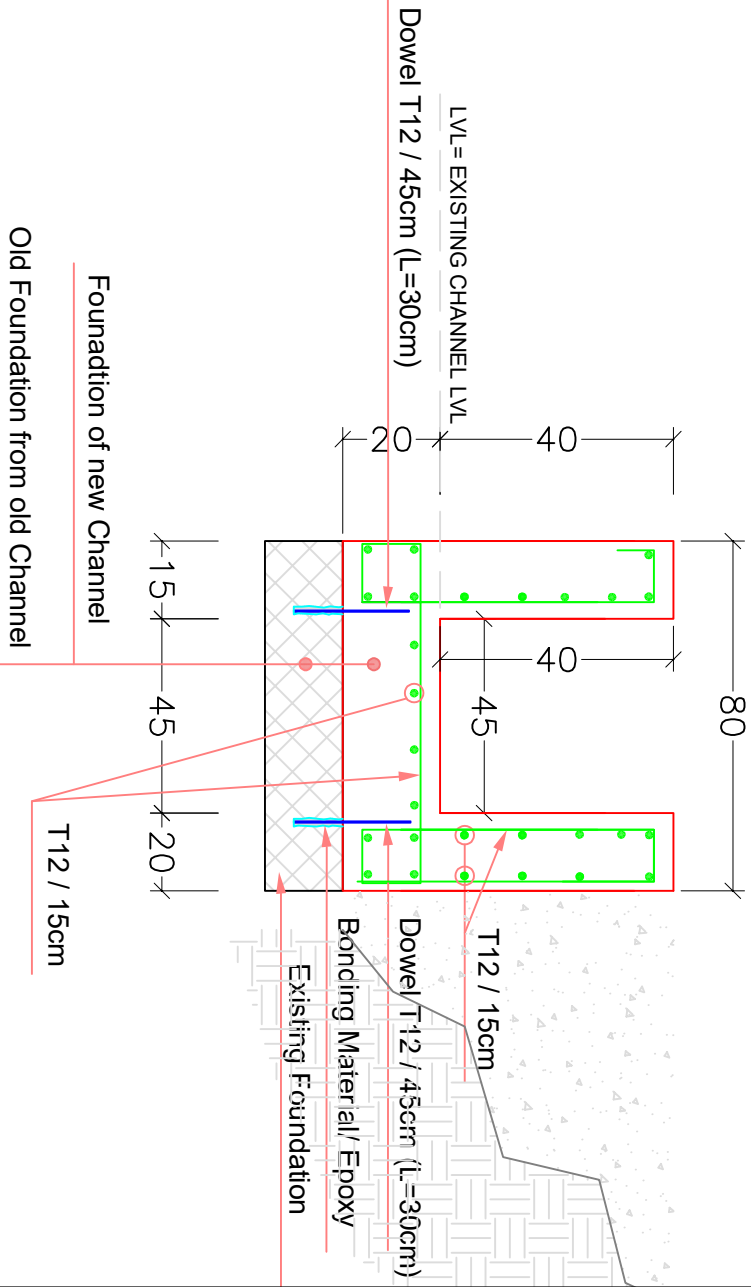


Iraq Al Amir Channel
Case 04: - Backfilling contact with walls
- Available Old Foundation

Remarks:

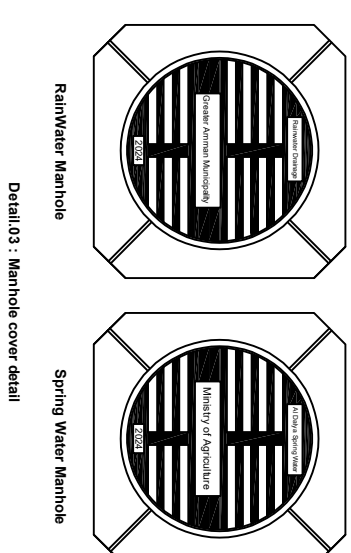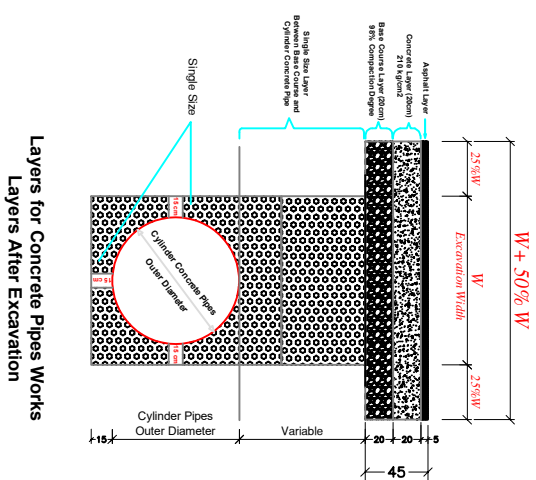

Manhole Model (6) - (400mm)

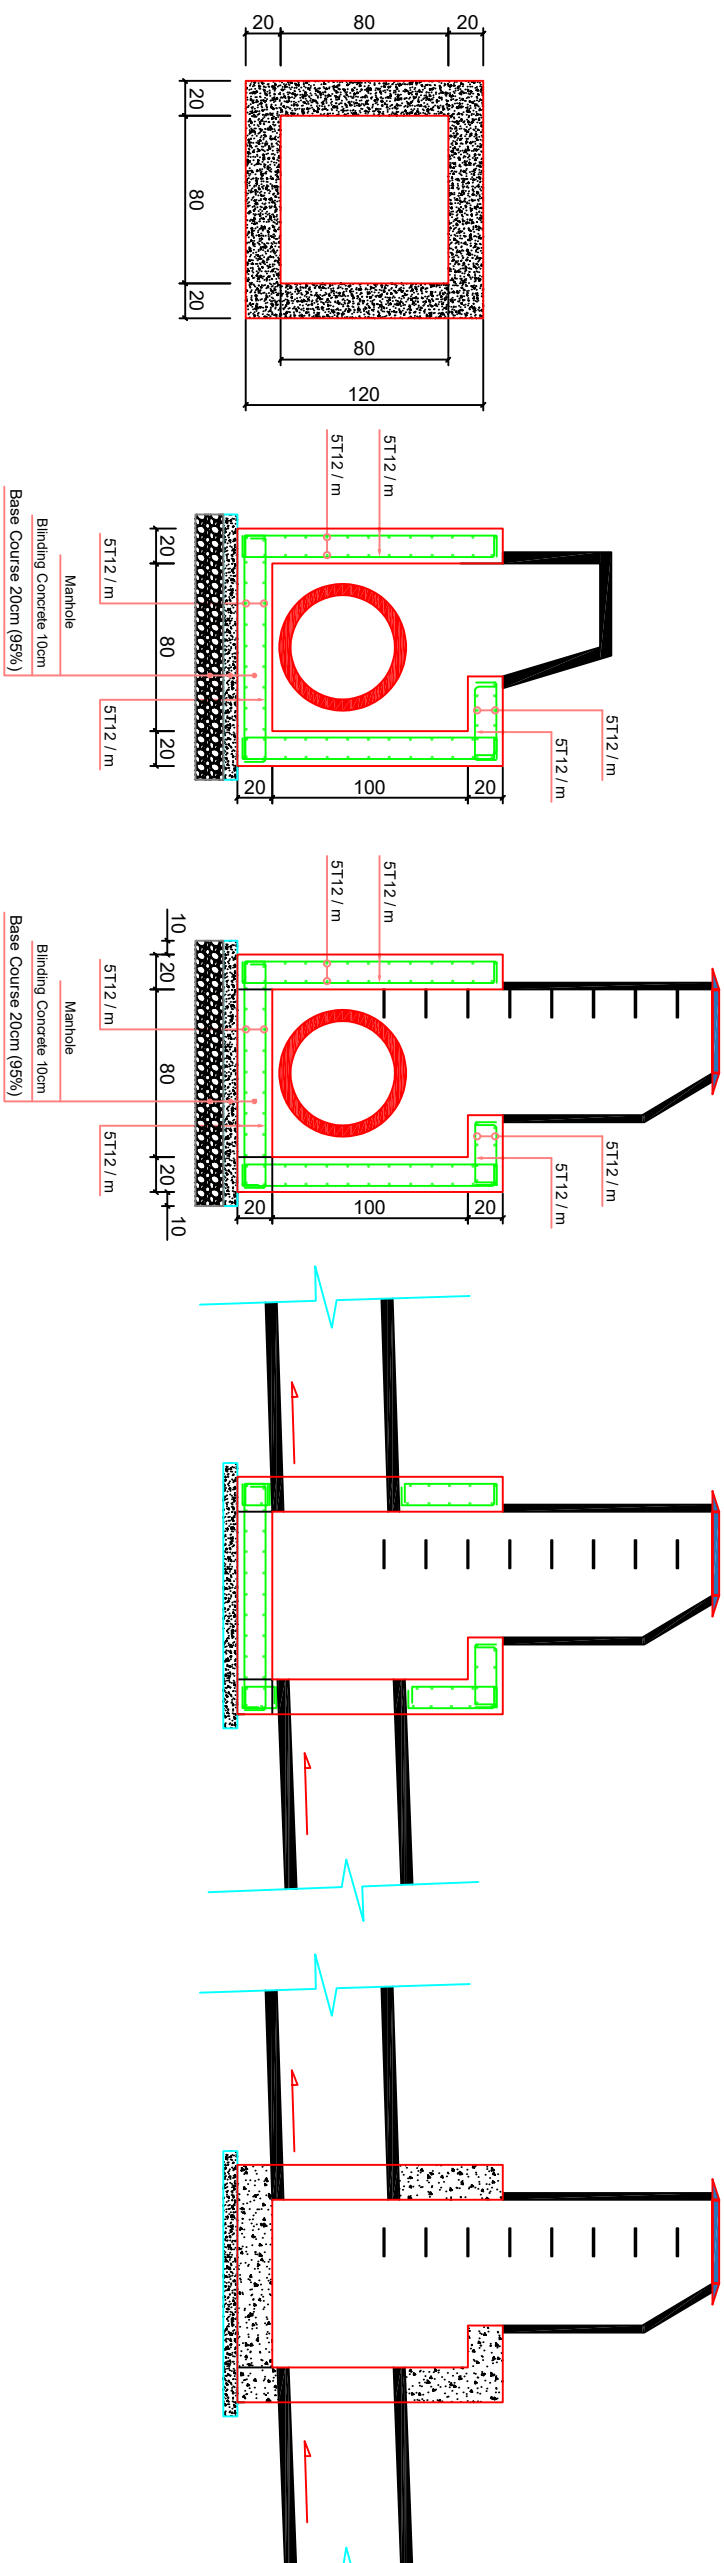

Remarks:

Modified	Description	Date

The Hashemite Kingdom of Jordan

Draw. No.:
Iraq Al Amir Channel / 01/ 03

Draw. Name:
Iraq Al Amir Channels
- Manhole Model (6) Details
- Layers after installation concrete pipe
- Manhole Cover Detail

Project Name:	Rehabilitation of Iraq Al Amir Channel
Project Location:	Iraq Al Amir - Amman - Jordan
Date :	17/04/2024
Scale :	-